



APEX HOME REMODELING
 1349 W. 18TH AVENUE, OSHKOSH, WI 54902
 (920) 522-2334 JEFF@APEX-REM.COM

1624 DOEMEL ST., OSHKOSH WI
 NOVEMBER 18, 2018
 SCALE: 3/4" = 1'0" (PRINTED 11 X 17)

TABLE OF CONTENTS
 KITCHEN REMODELING

A0




A1	SOUTH ELEVATION
A2	NORTH ELEVATION
A3	WEST ELEVATION

A4	BASE CABINETS
A5	WALL CABINETS
A6	COUNTER TOPS


E1	ELECTRICAL
F1	WALL CABINETS


TABLE OF CONTENTS

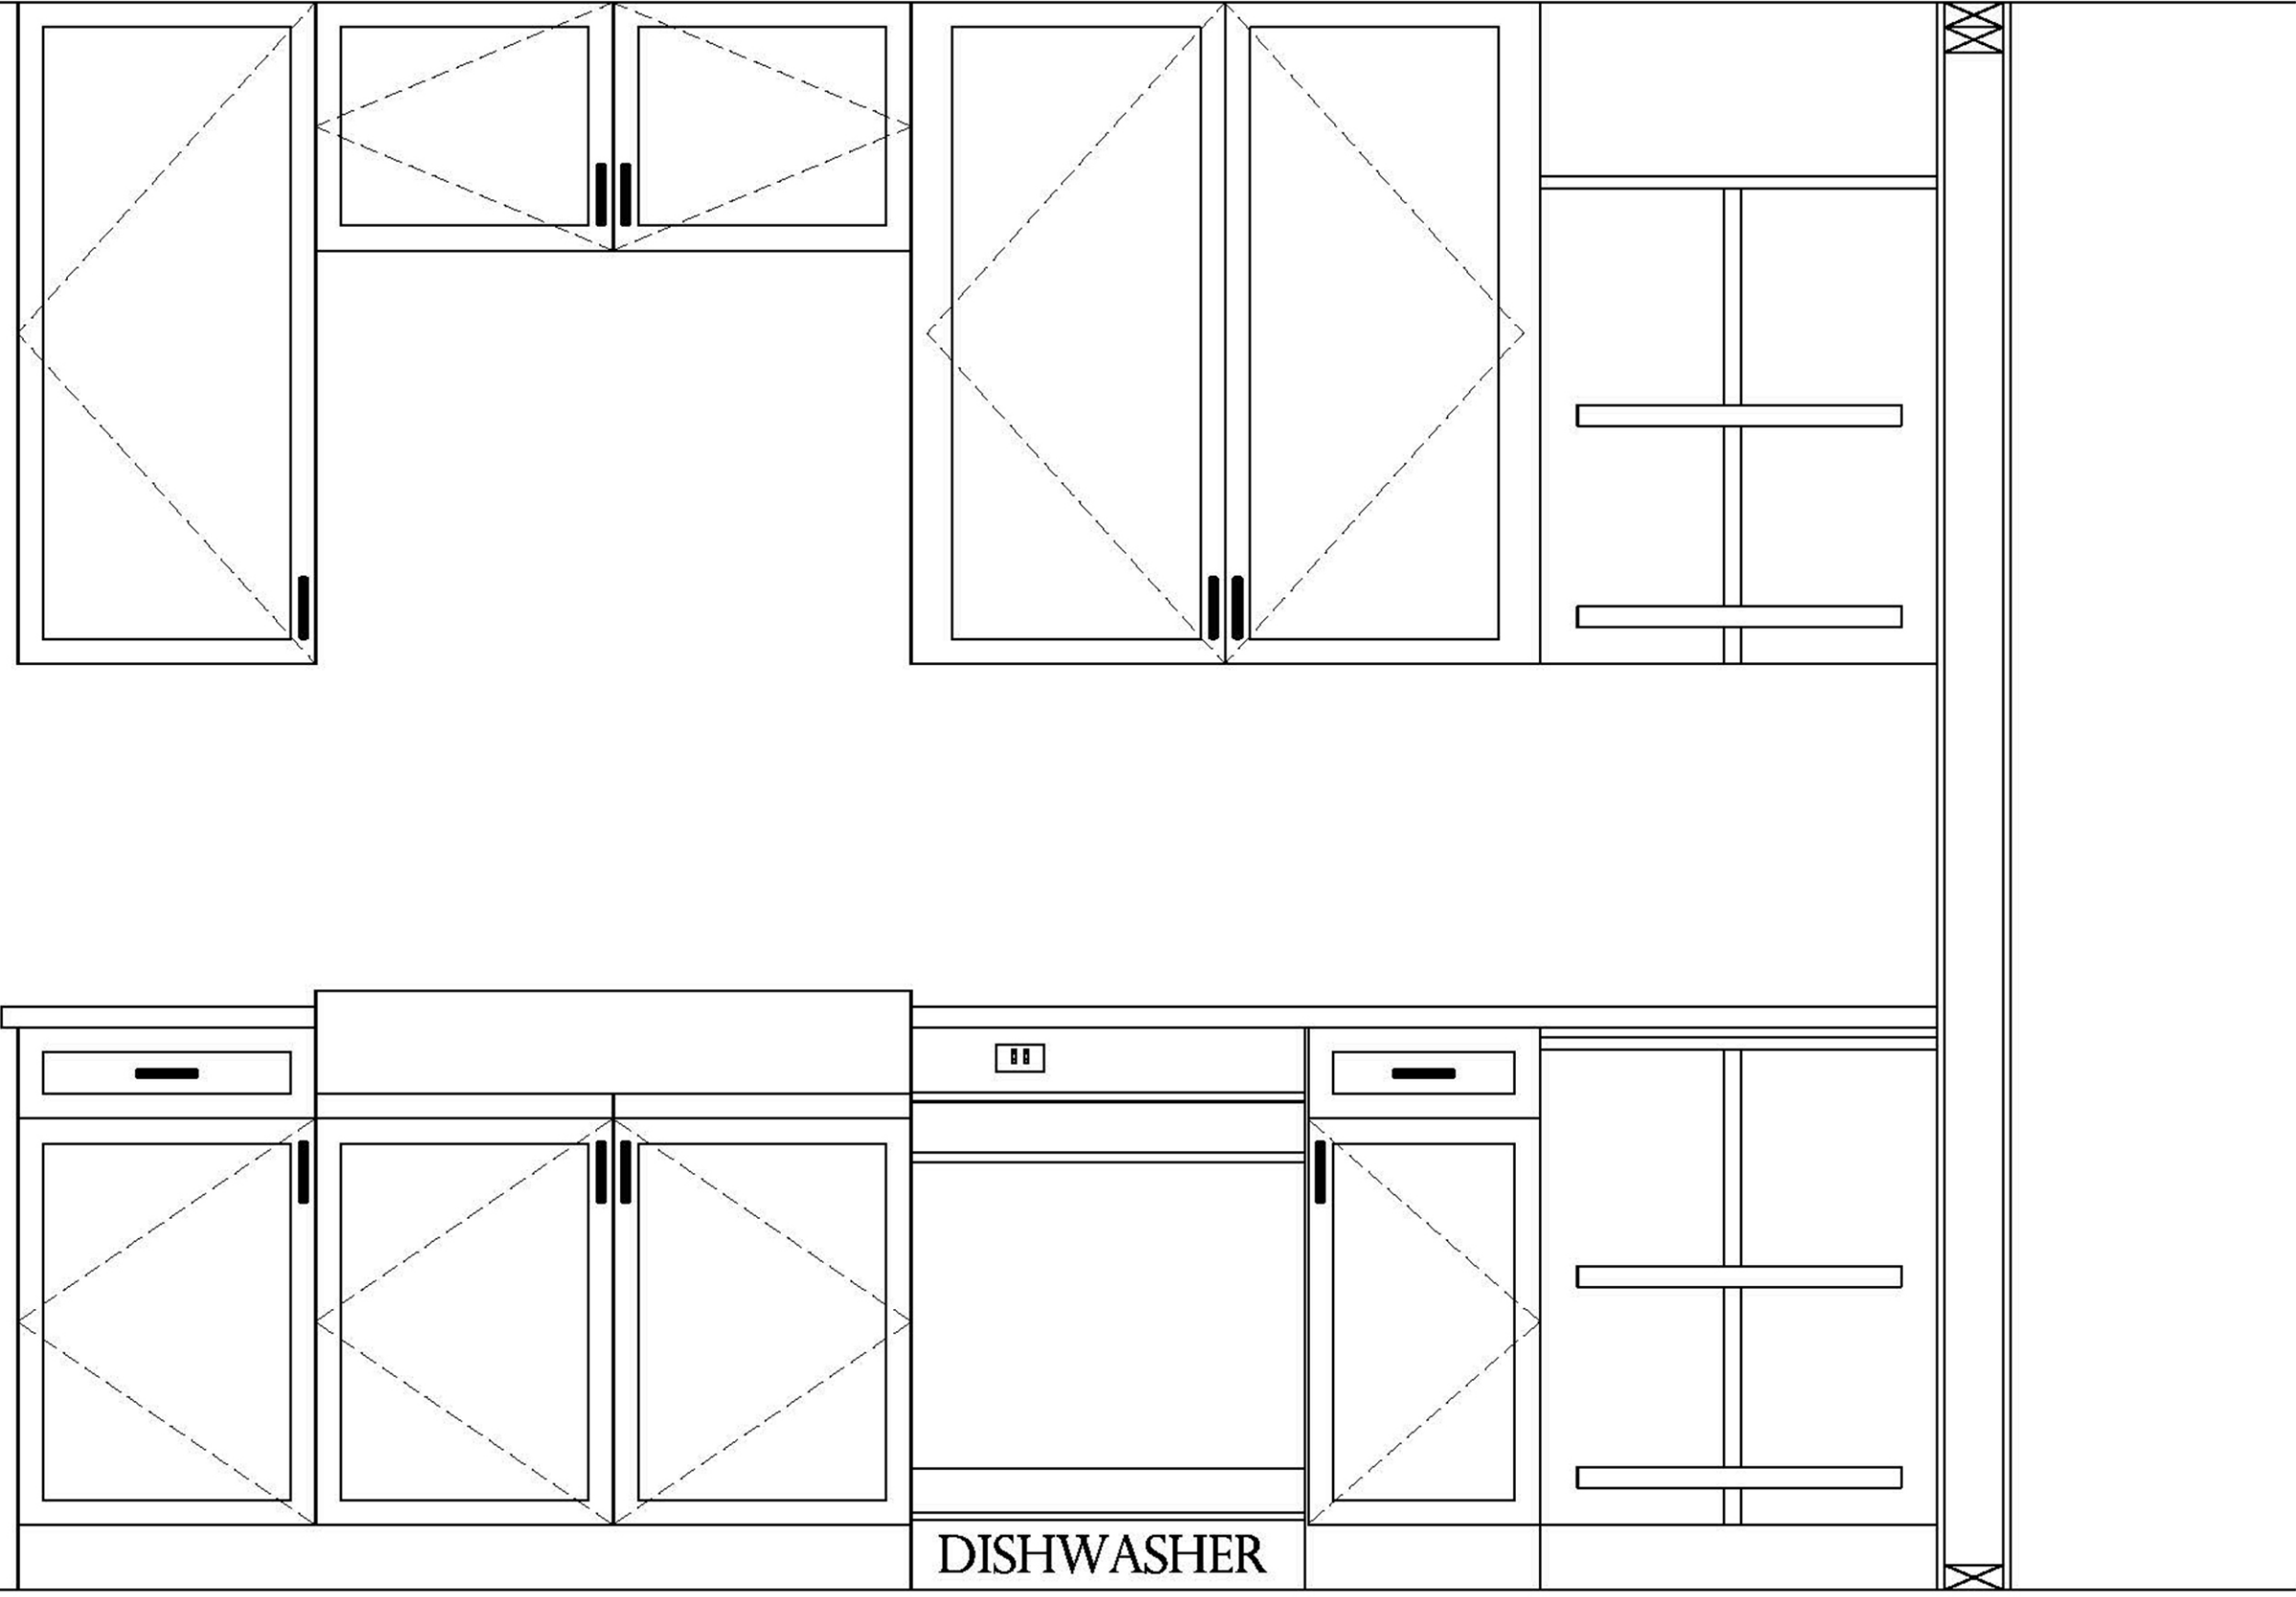

DISHWASHER

SOUTH ELEVATION

<p>SOUTH ELEVATION KITCHEN REMODELING</p>	<p>1624 DOEMEL ST., OSHKOSH WI</p>	<p>APEX HOME REMODELING</p>	
	<p>NOVEMBER 18, 2018</p>	<p>1349 W. 18TH AVENUE, OSHKOSH, WI 54902</p>	
	<p>SCALE: 3/4" = 1'0" (PRINTED 11 X 17)</p>	<p>(920) 522-2334 JEFF@APEX-REM.COM</p>	
<p>A1</p>			

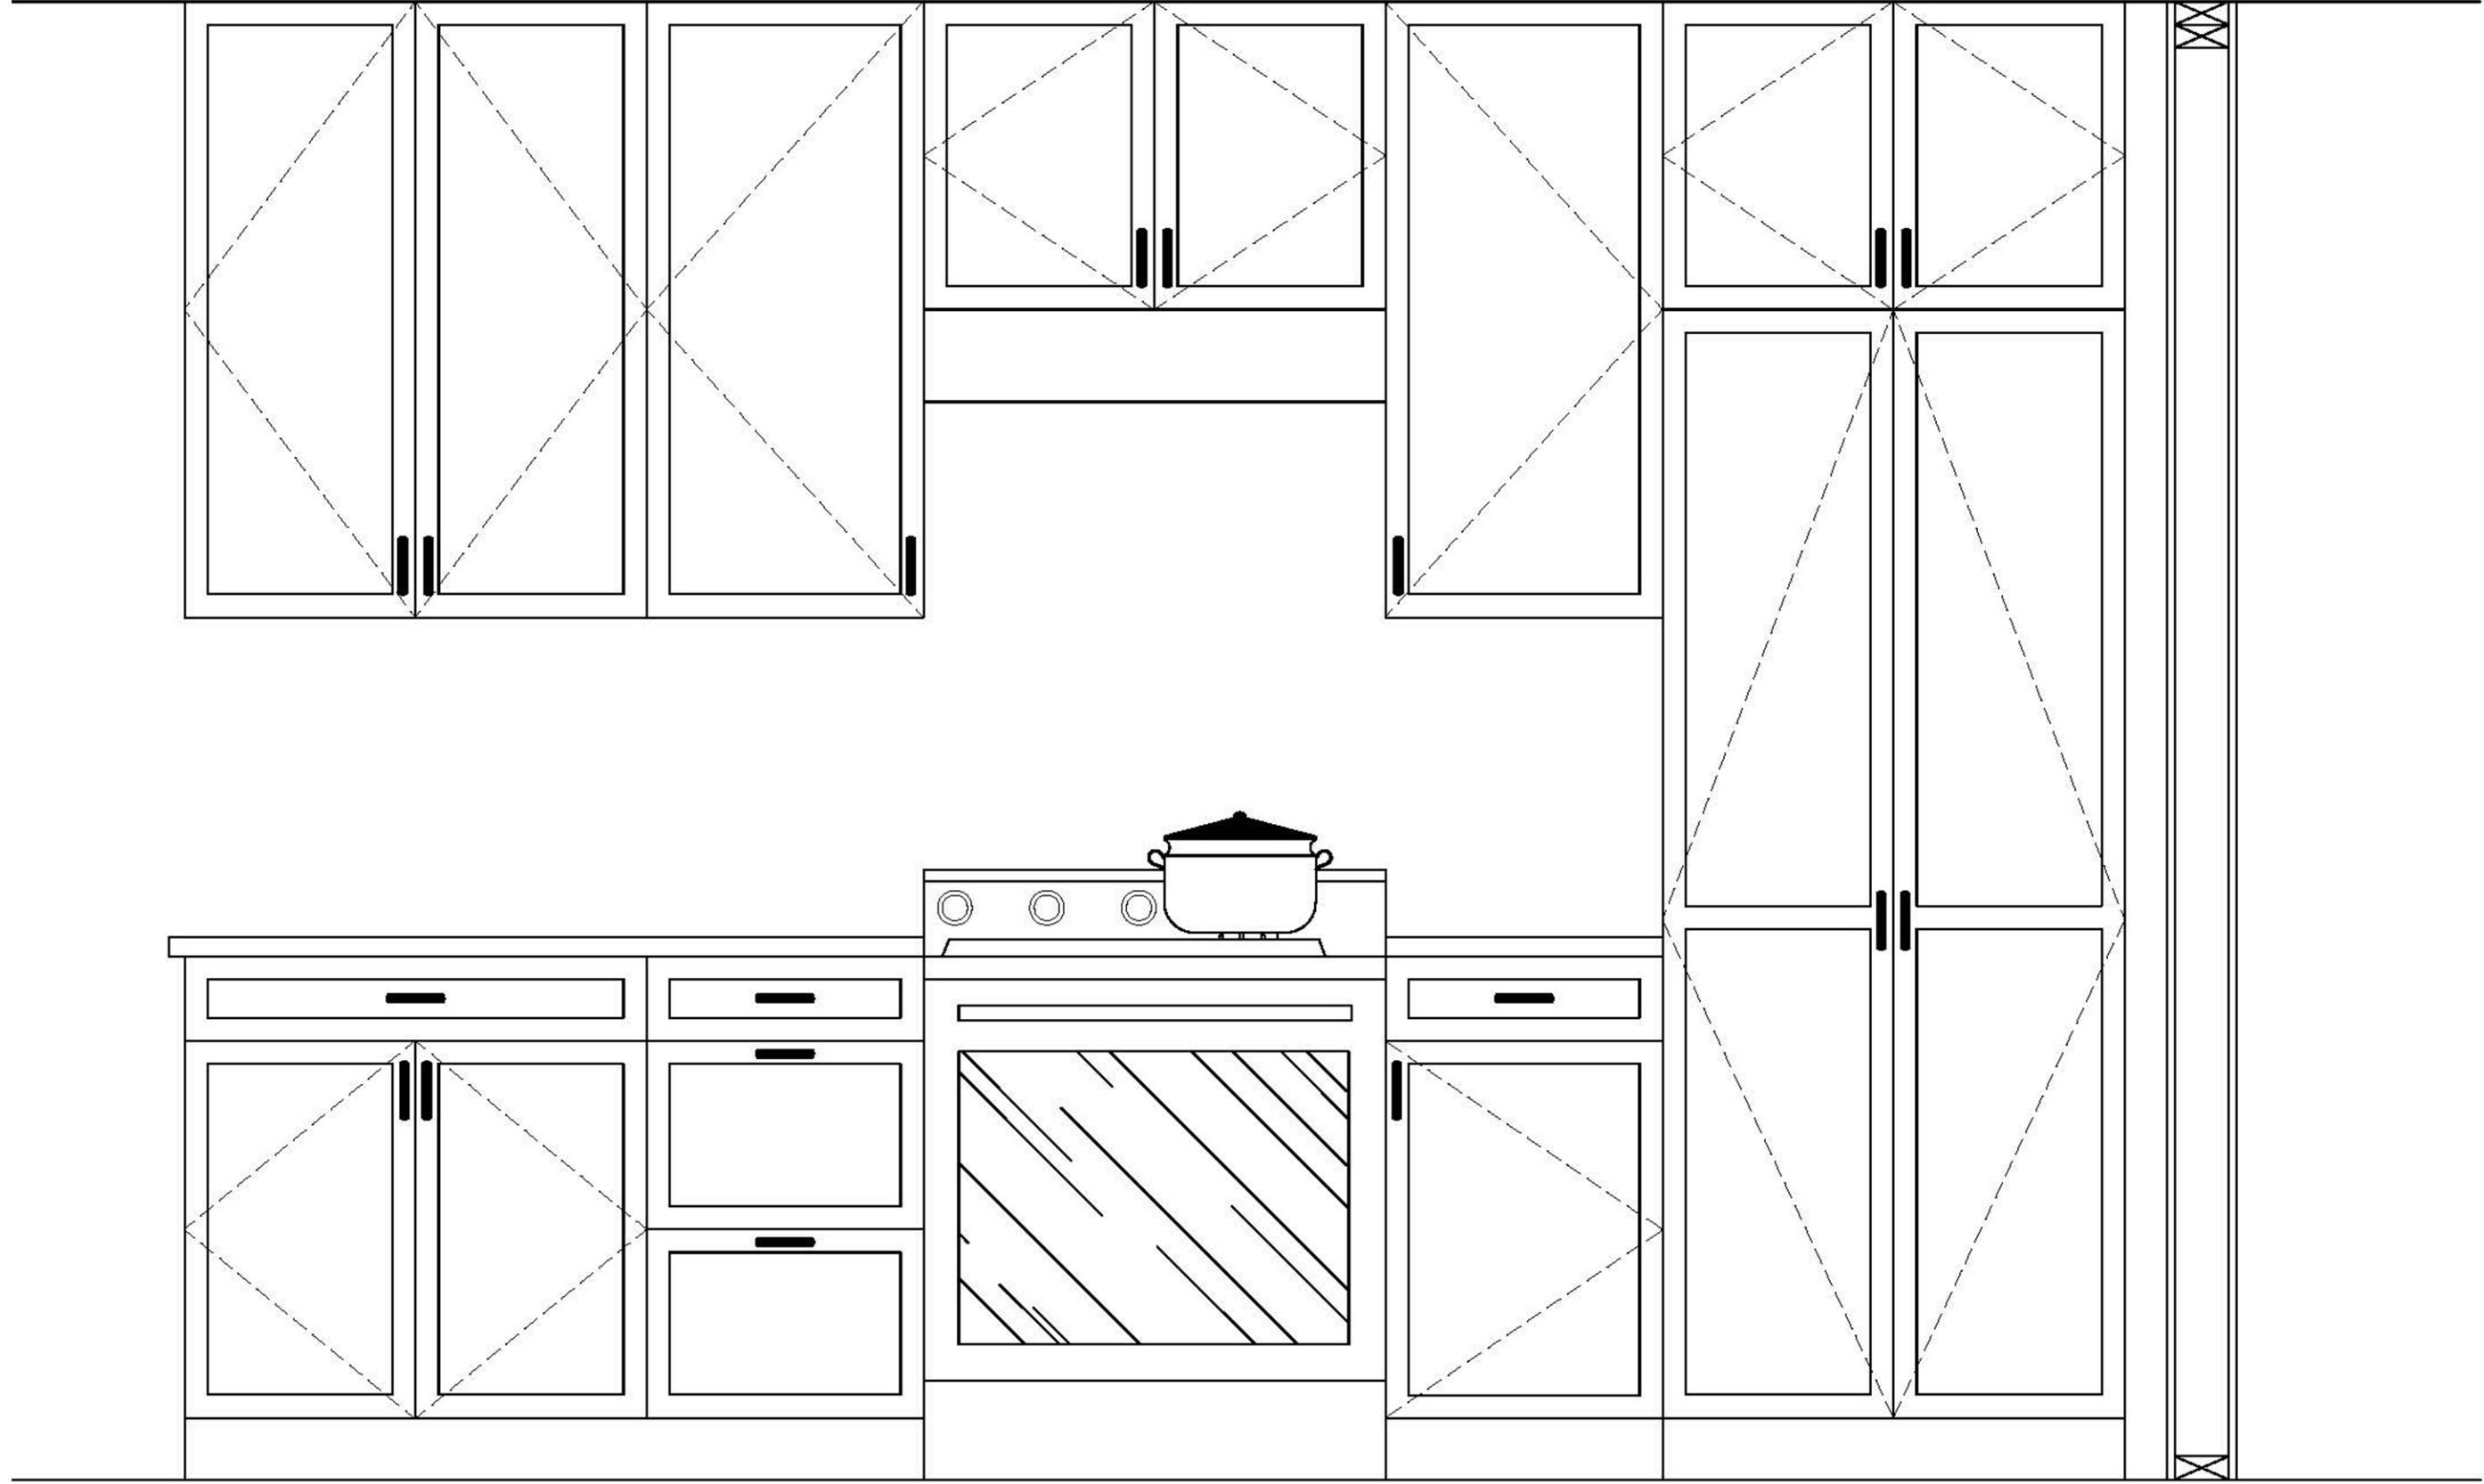

NORTH ELEVATION




APEX HOME REMODELING
 1349 W. 18TH AVENUE, OSHKOSH, WI 54902
 (920) 522-2334 JEFF@APEX-REM.COM

1624 DOEMEL ST., OSHKOSH WI
 NOVEMBER 18, 2018
 SCALE: 3/4" = 1'0" (PRINTED 11 X 17)

NORTH ELEVATION
 KITCHEN REMODELING

A2

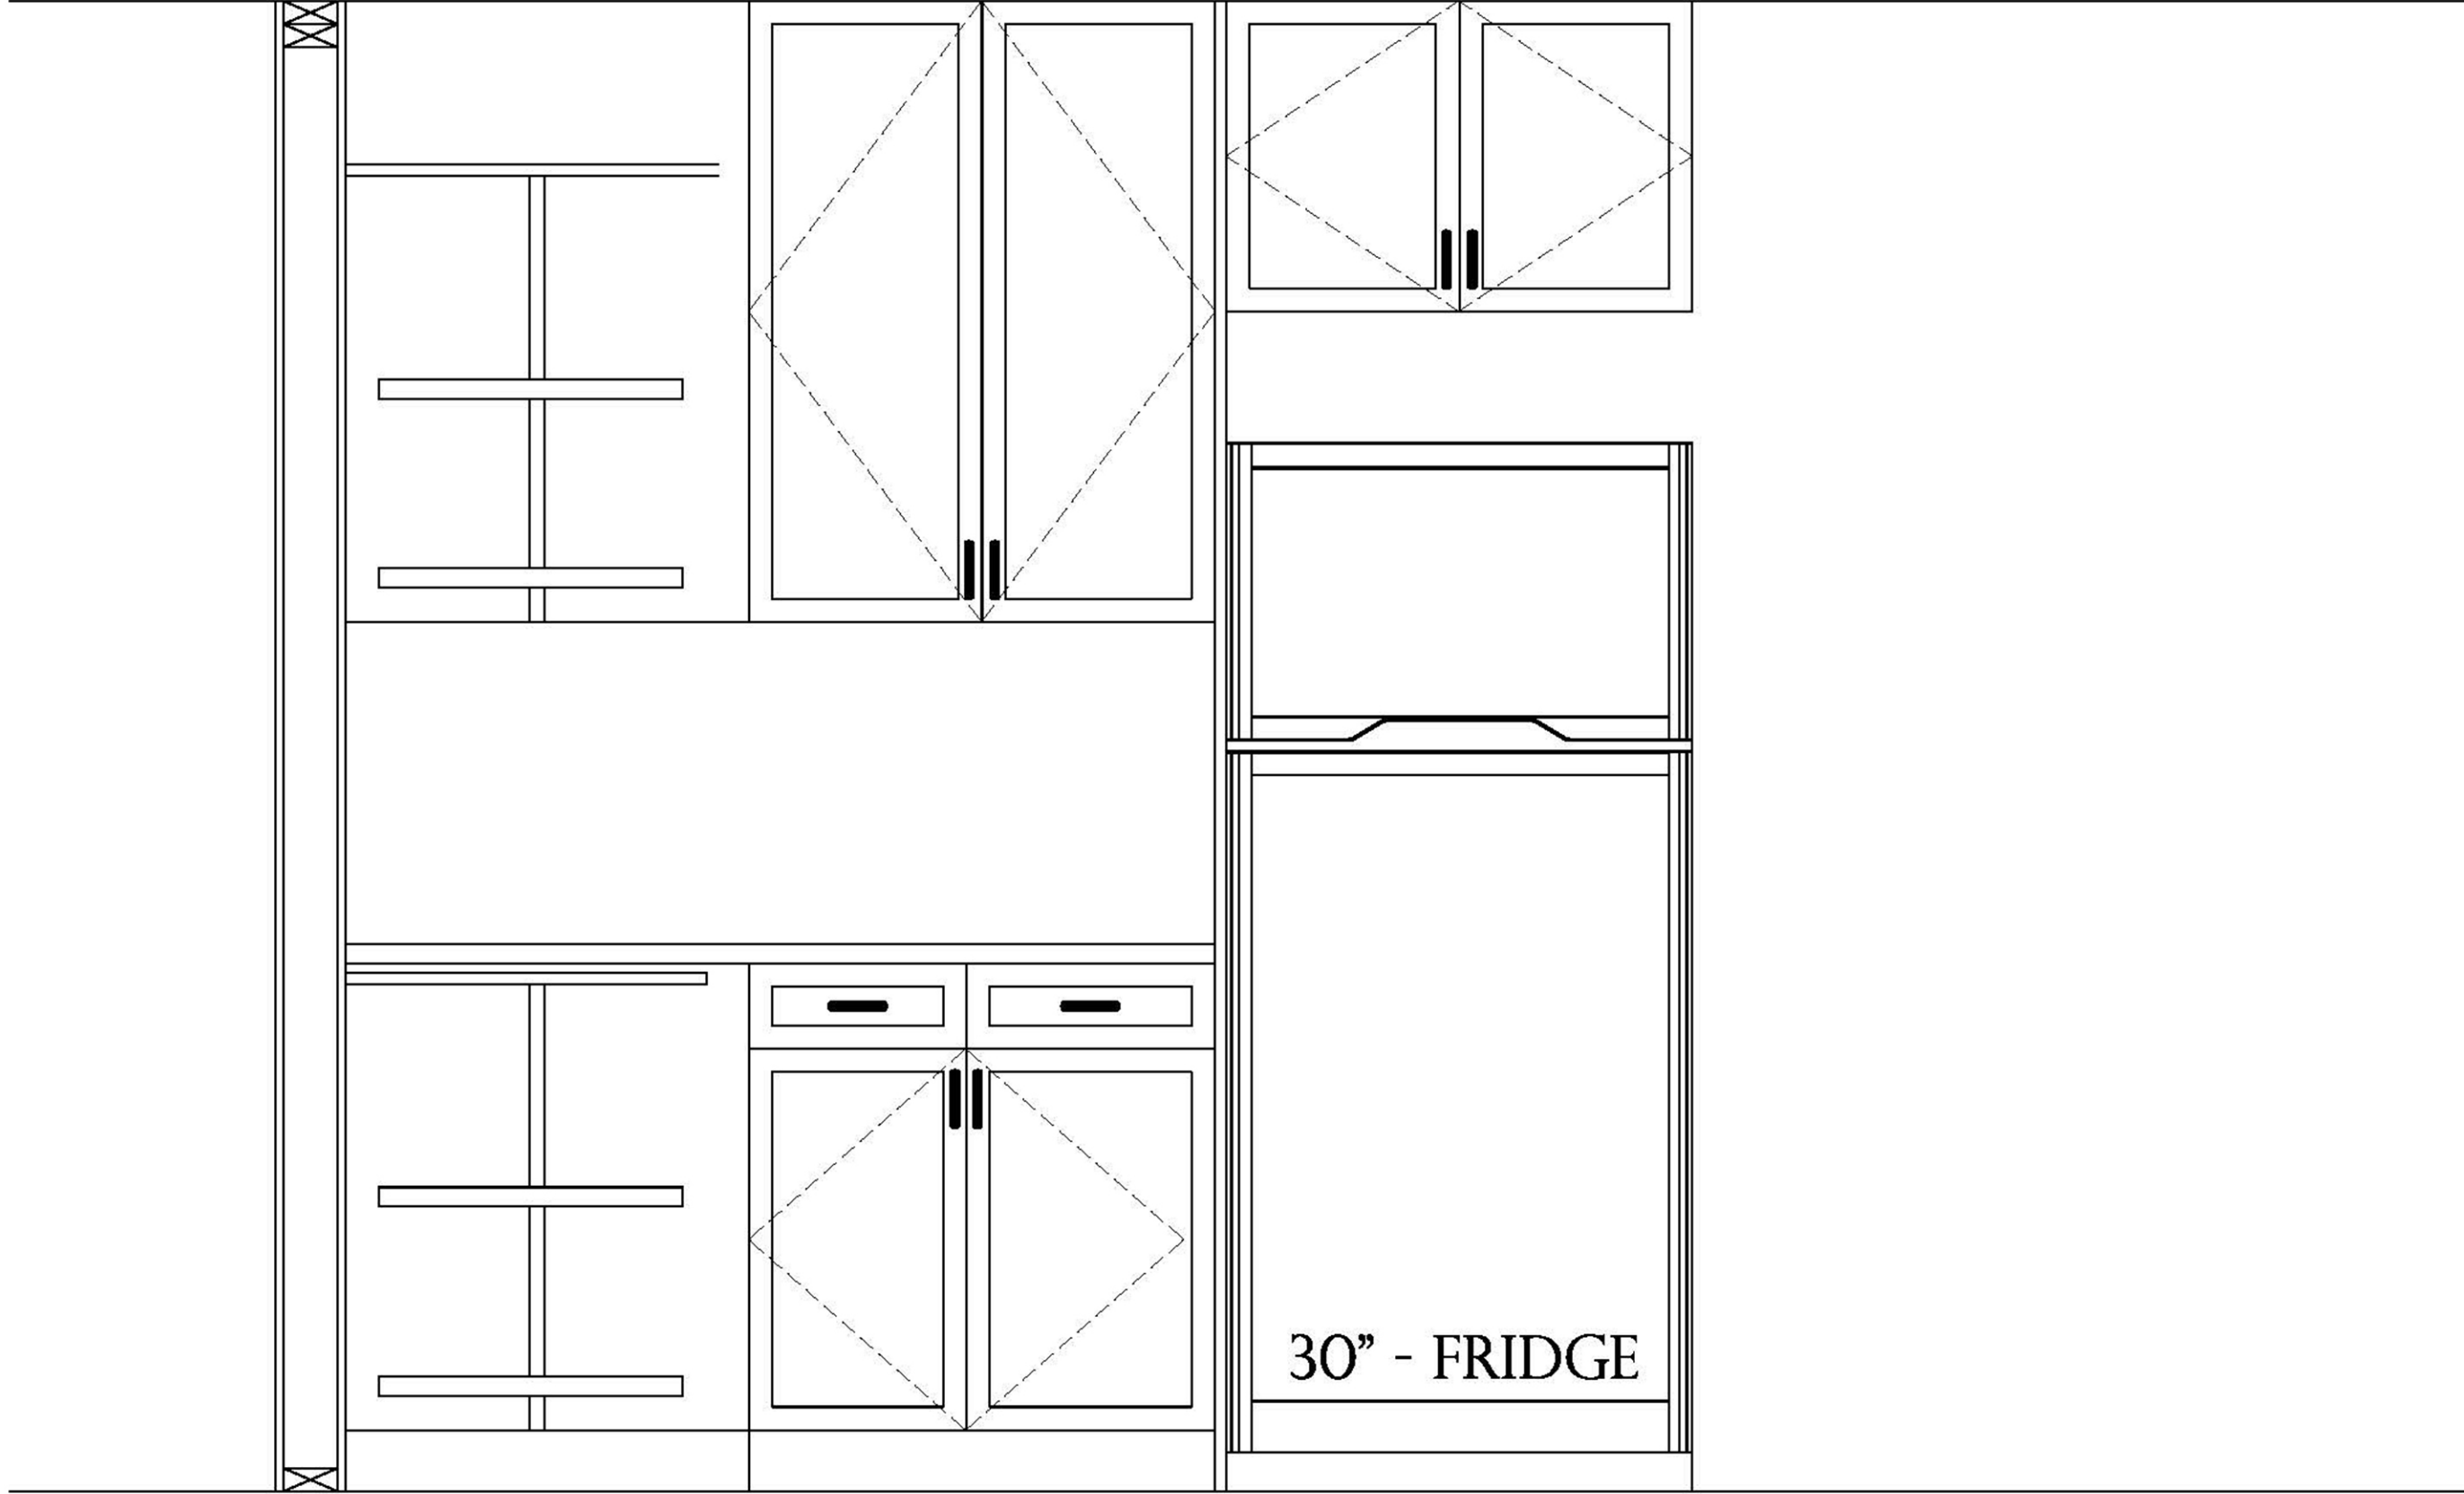

WEST ELEVATION




APEX HOME REMODELING
 1349 W. 18TH AVENUE, OSHKOSH, WI 54902
 (920) 522-2334 JEFF@APEX-REM.COM

1624 DOEMEL ST., OSHKOSH WI
 NOVEMBER 18, 2018
 SCALE: 3/4" = 1'0" (PRINTED 11 X 17)

WEST ELEVATION
 KITCHEN REMODELING

A3

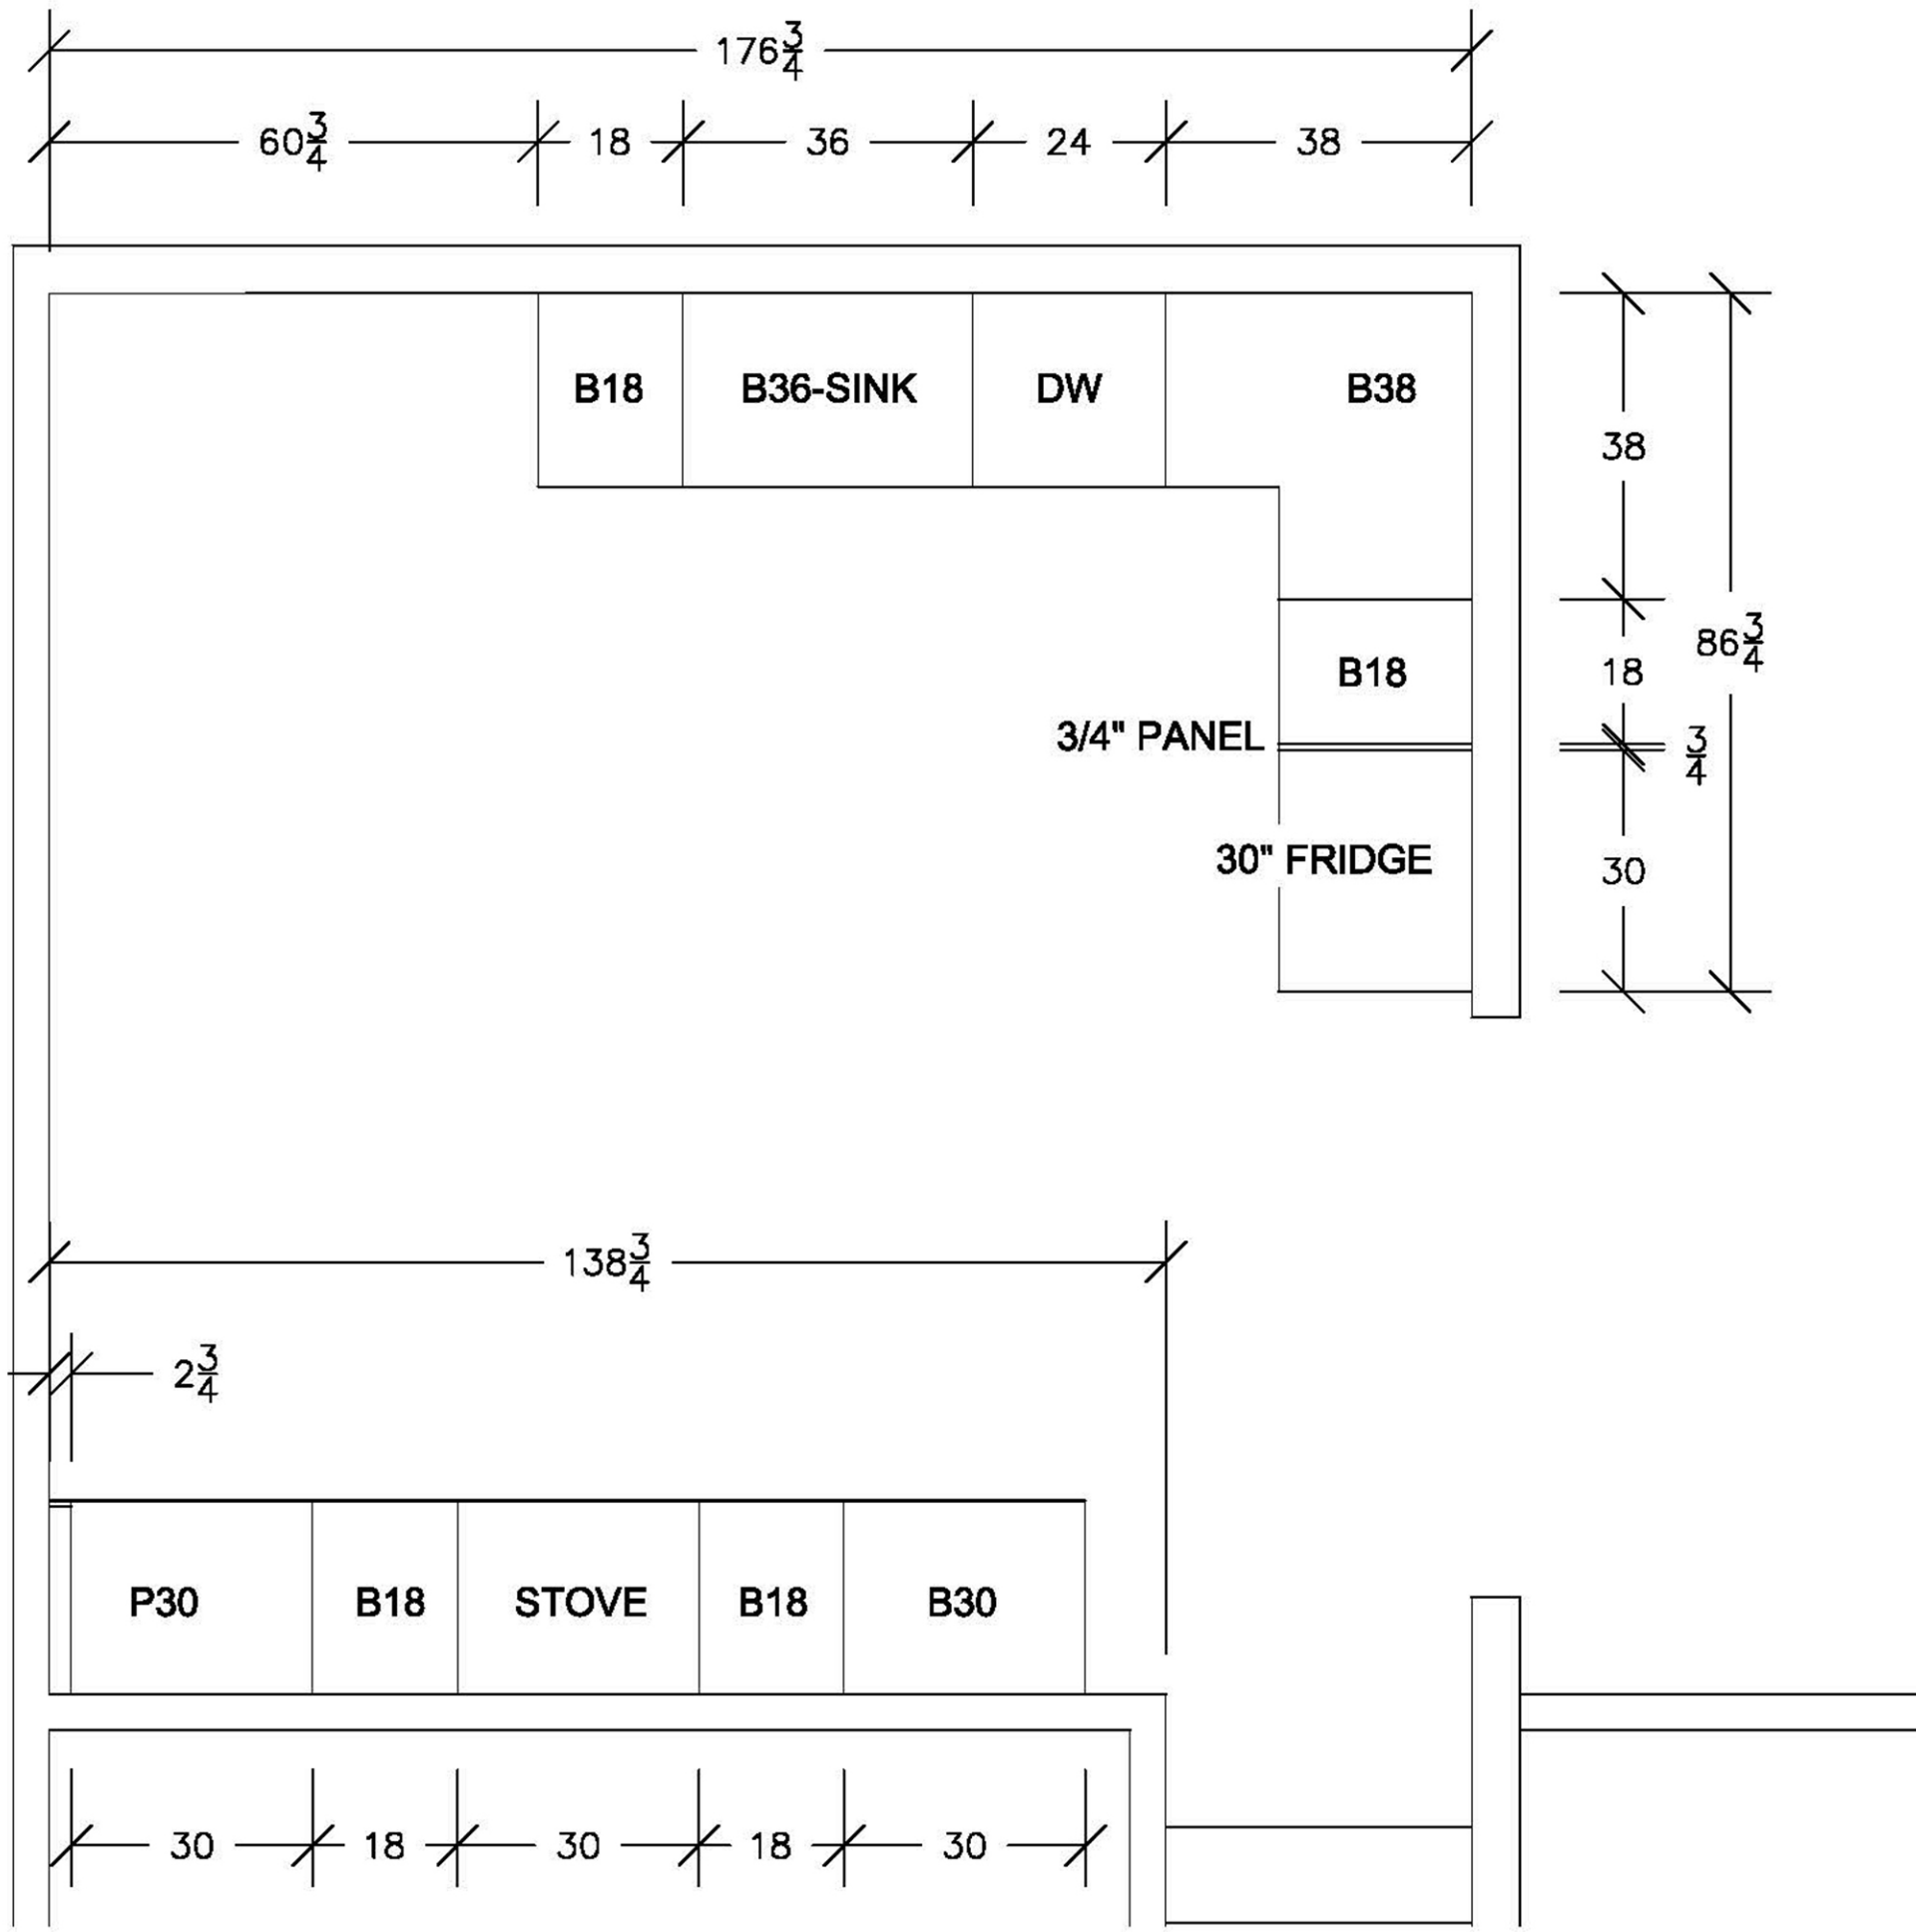

BASE CABINETS




APEX HOME REMODELING
 1349 W. 18TH AVENUE, OSHKOSH, WI 54902
 (920) 522-2334 JEFF@APEX-REM.COM

1624 DOEMEL ST., OSHKOSH WI
 NOVEMBER 18, 2018
 SCALE: 3/8" = 1'0" (PRINTED II X 17)

BASE CABINETS
 KITCHEN REMODELING

A4

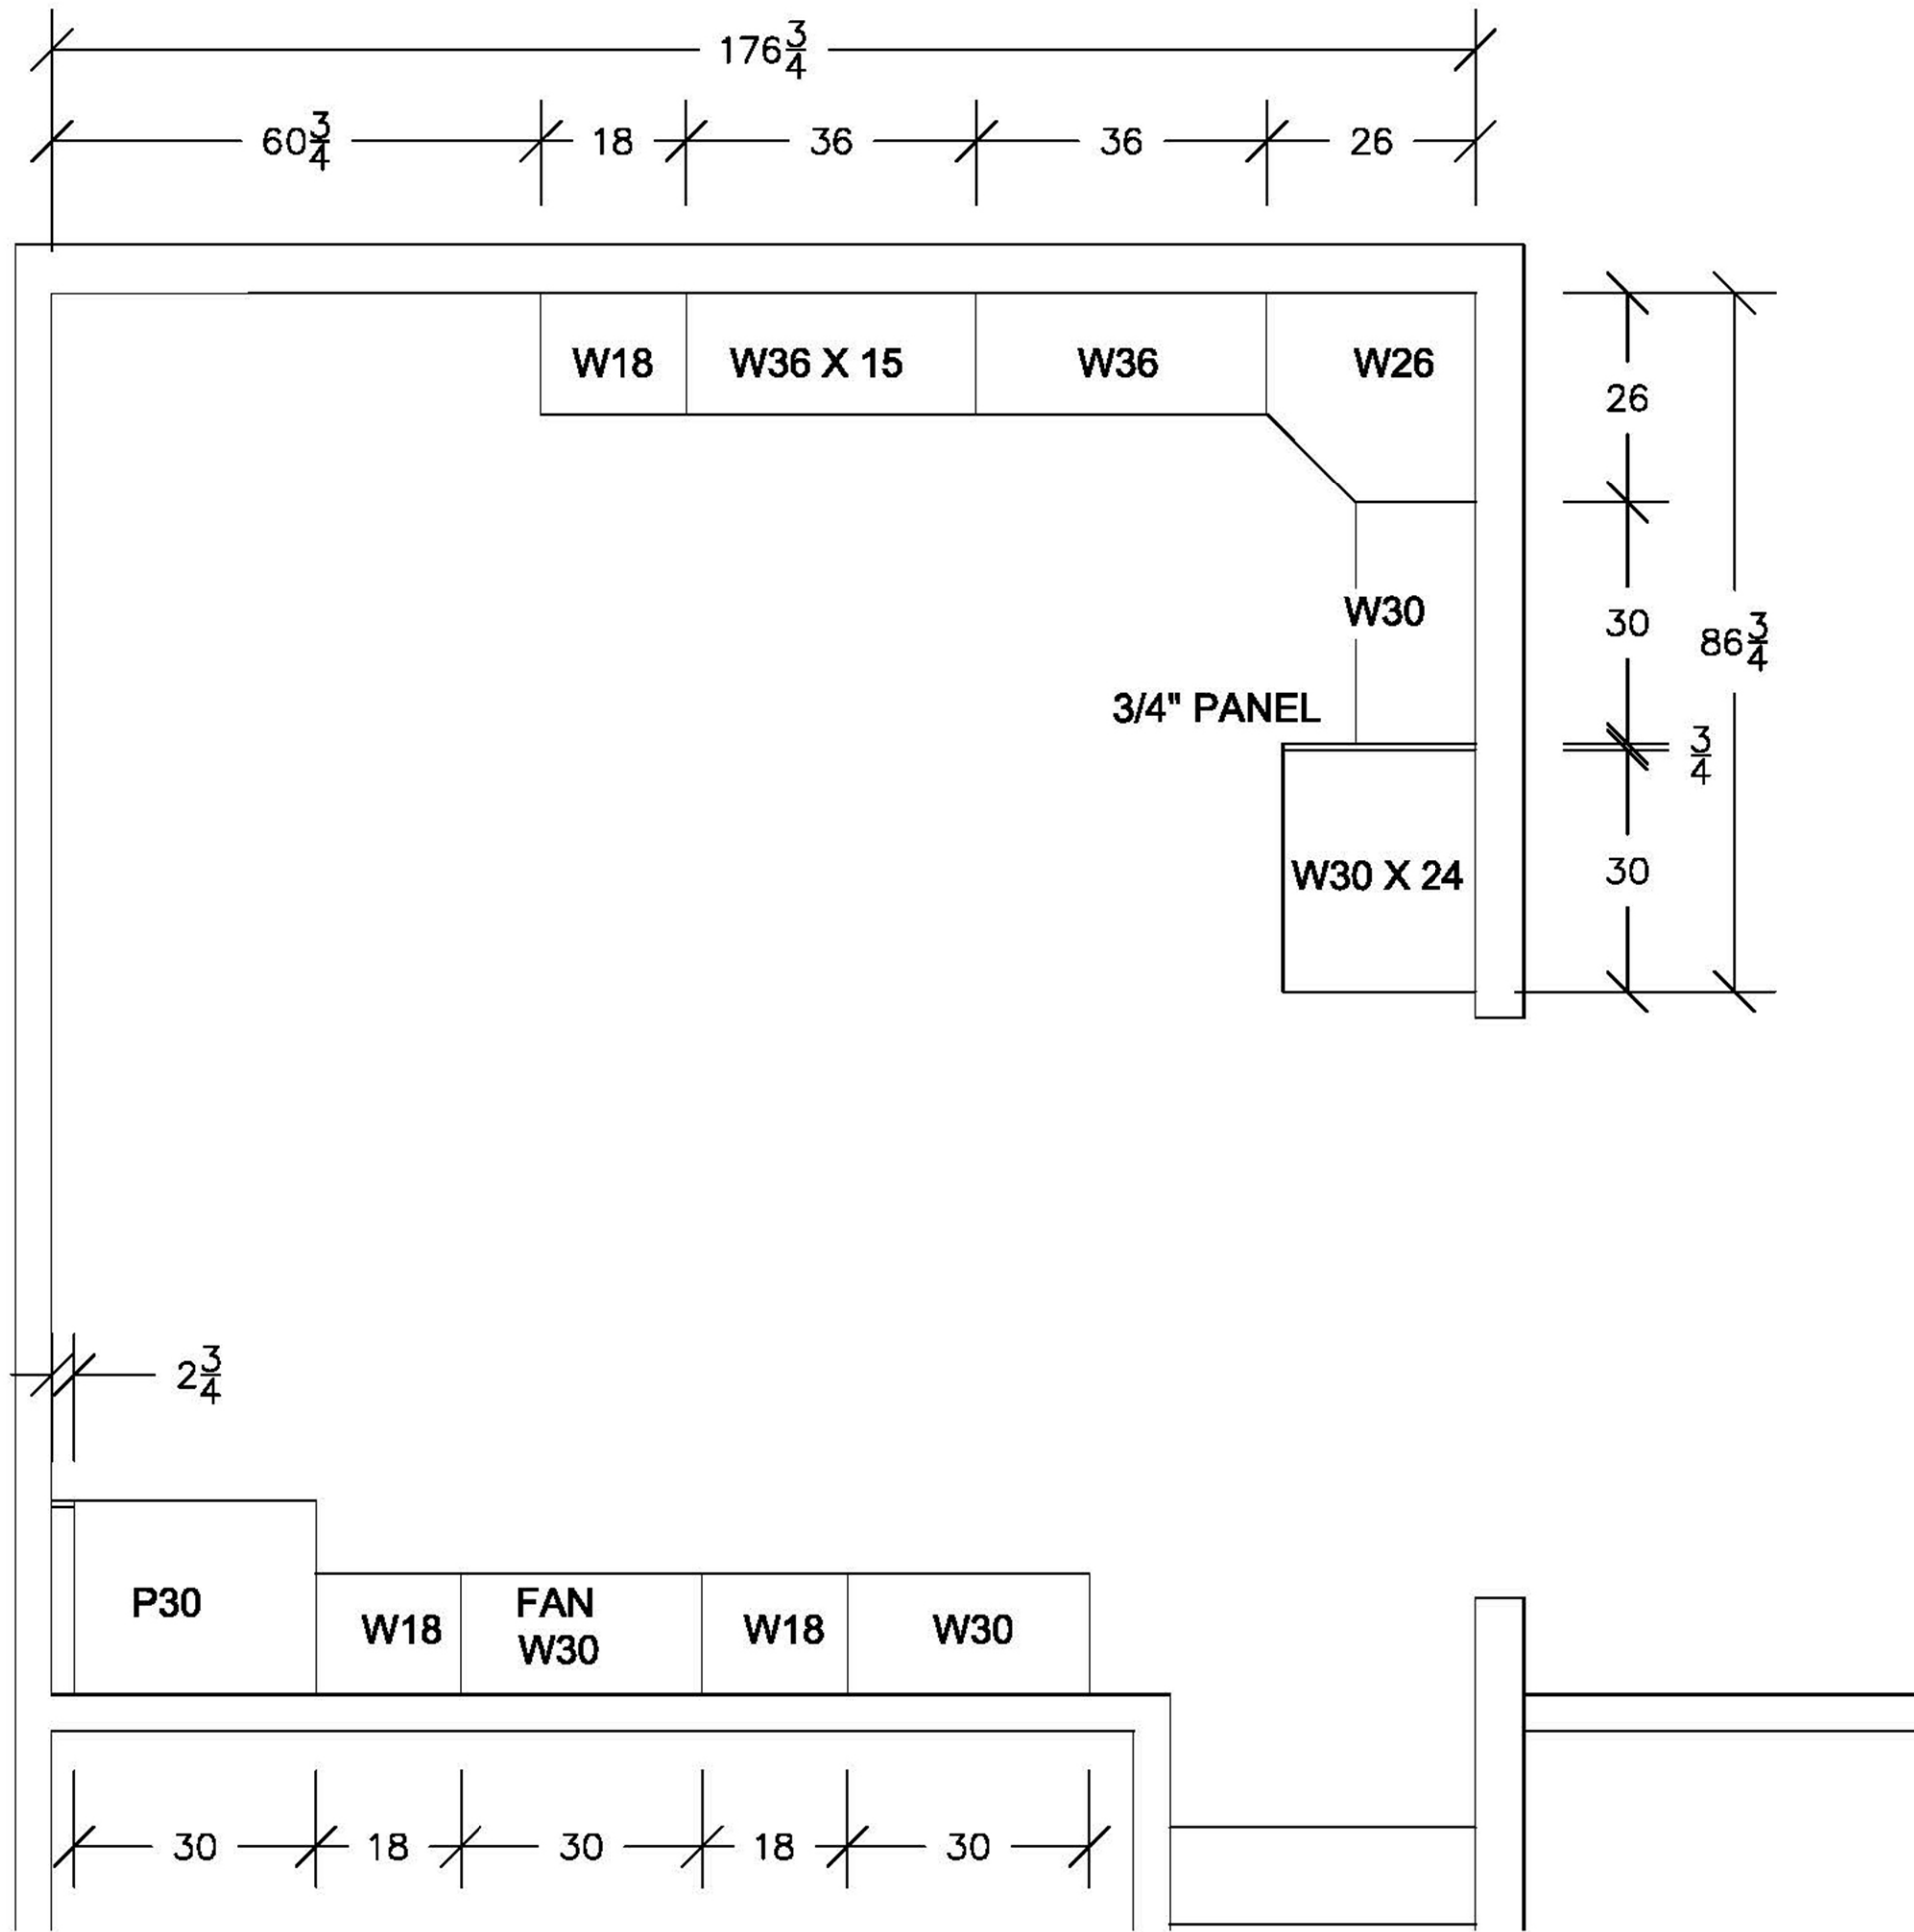

WALL CABINETS




APEX HOME REMODELING
 1349 W. 18TH AVENUE, OSHKOSH, WI 54902
 (920) 522-2334 JEFF@APEX-REM.COM

1624 DOEMEL ST., OSHKOSH WI
 NOVEMBER 18, 2018
 SCALE: 3/8" = 1'0" (PRINTED II X I7)

WALL CABINETS
 KITCHEN REMODELING

A5

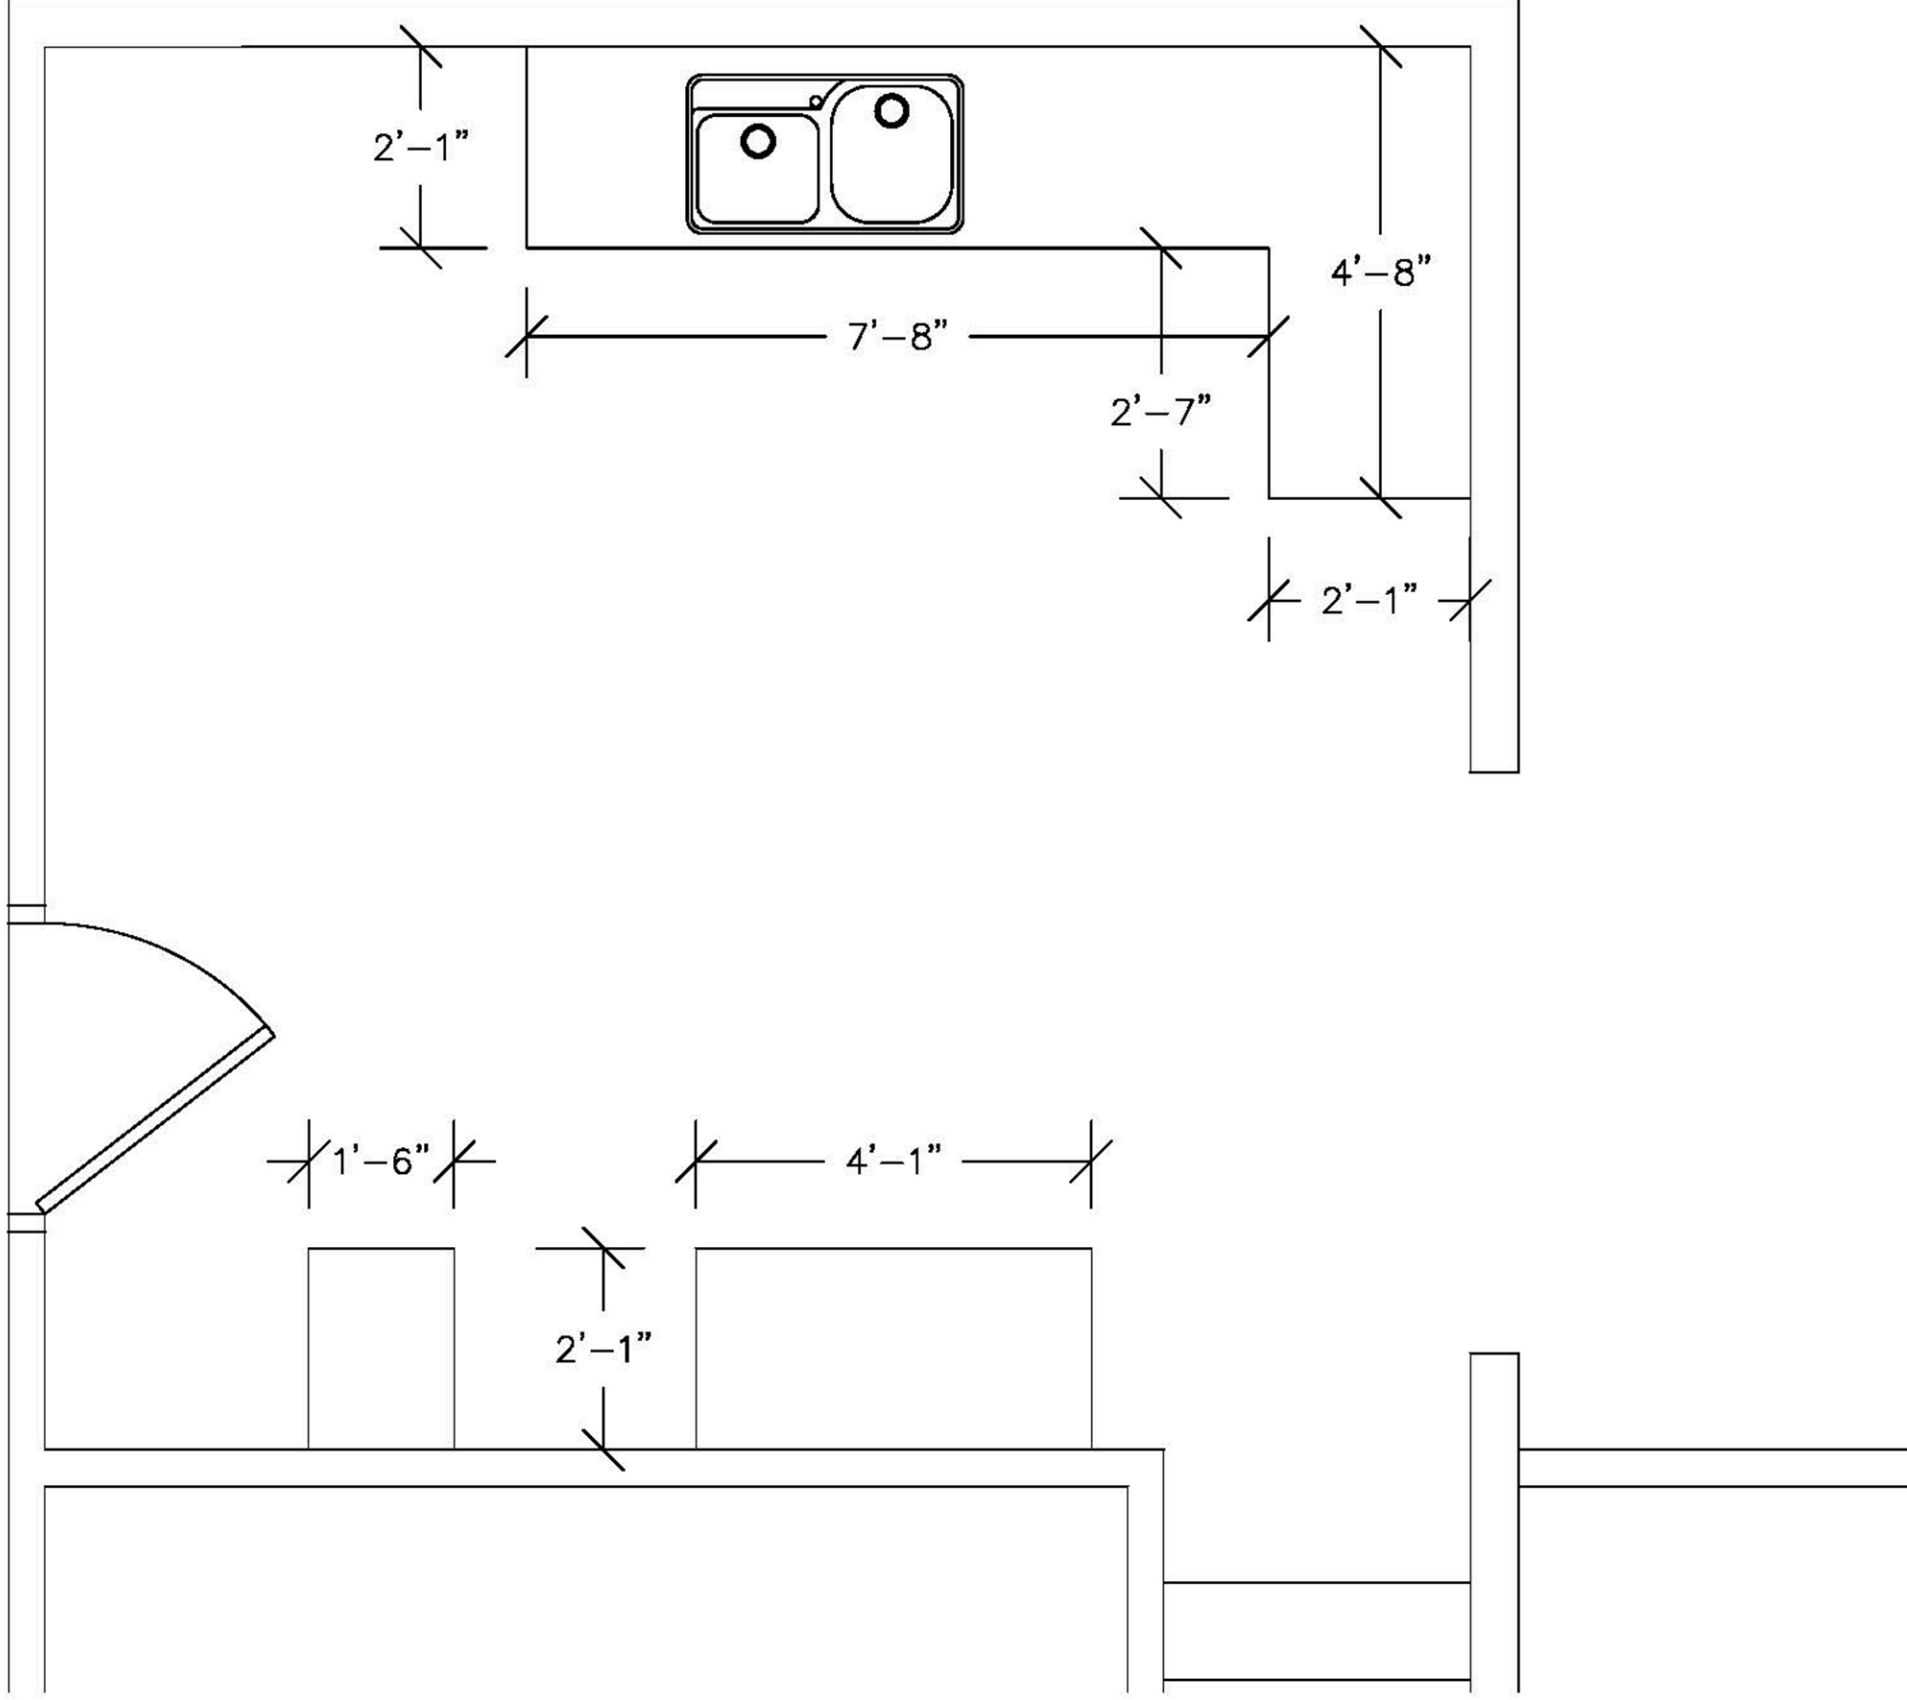

COUNTER TOPS




APEX HOME REMODELING
 1349 W. 18TH AVENUE, OSHKOSH, WI 54902
 (920) 522-2334 JEFF@APEX-REM.COM


1624 DOEMEL ST., OSHKOSH WI
 NOVEMBER 18, 2018
 SCALE: 3/8" = 1'0" (PRINTED II X I7)

COUNTER TOPS
 KITCHEN REMODELING

A6

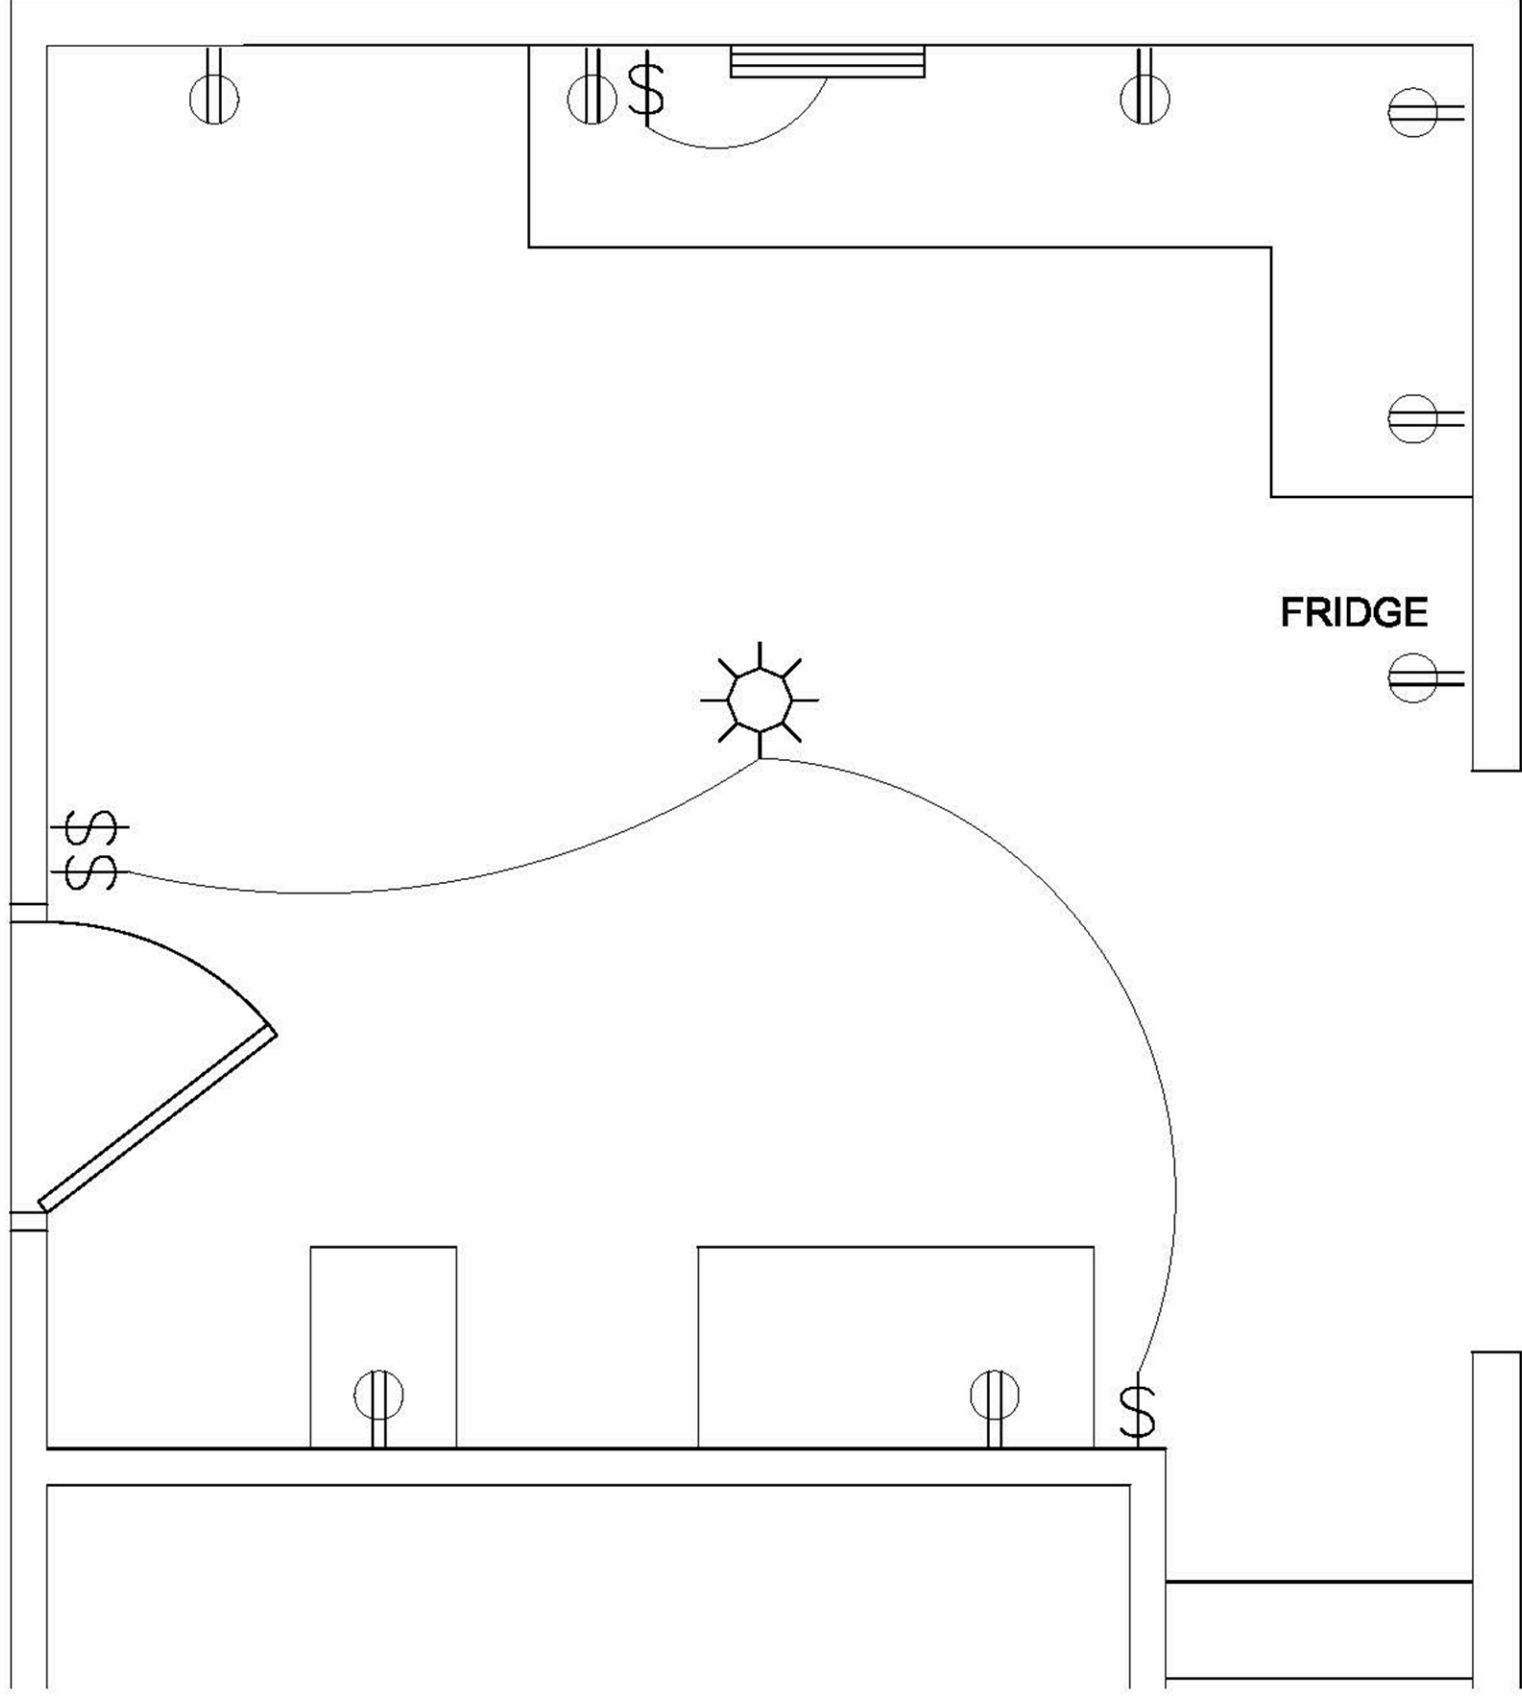

ELECTRICAL

ELECTRICAL KITCHEN REMODELING	1624 DOEMEL ST., OSHKOSH WI	APEX HOME REMODELING	
	NOVEMBER 18, 2018	1349 W. 18TH AVENUE, OSHKOSH, WI 54902	
	SCALE: 3/8" = 1'0" (PRINTED II X 17)	(920) 522-2334 JEFF@APEX-REM.COM	
E1			

EXISTING CARPET

CLOSET

TRANSITION STRIP

FLOORING 362 S.F.

FLOORING



APEX HOME REMODELING
1349 W. 18TH AVENUE, OSHKOSH, WI 54902
(920) 522-2334 JEFF@APEX-REM.COM

1624 DOEMEL ST., OSHKOSH WI
NOVEMBER 18, 2018
SCALE: 3/8" = 1'0" (PRINTED II X 17)

FLOORING
KITCHEN REMODELING

F1