



A1	EAST ELEVATION
A2	WEST ELEVATION
A3	BASE CABINETS
A4	WALL CABINETS


TABLE OF CONTENTS



206 MATTHIAS ST., APPLETON, WI
 FEBRUARY 21, 2024
 NOT TO SCALE - (PRINTED 8 1/2 X 11)

TABLE OF CONTENTS
 KITCHEN REMODELING

A0

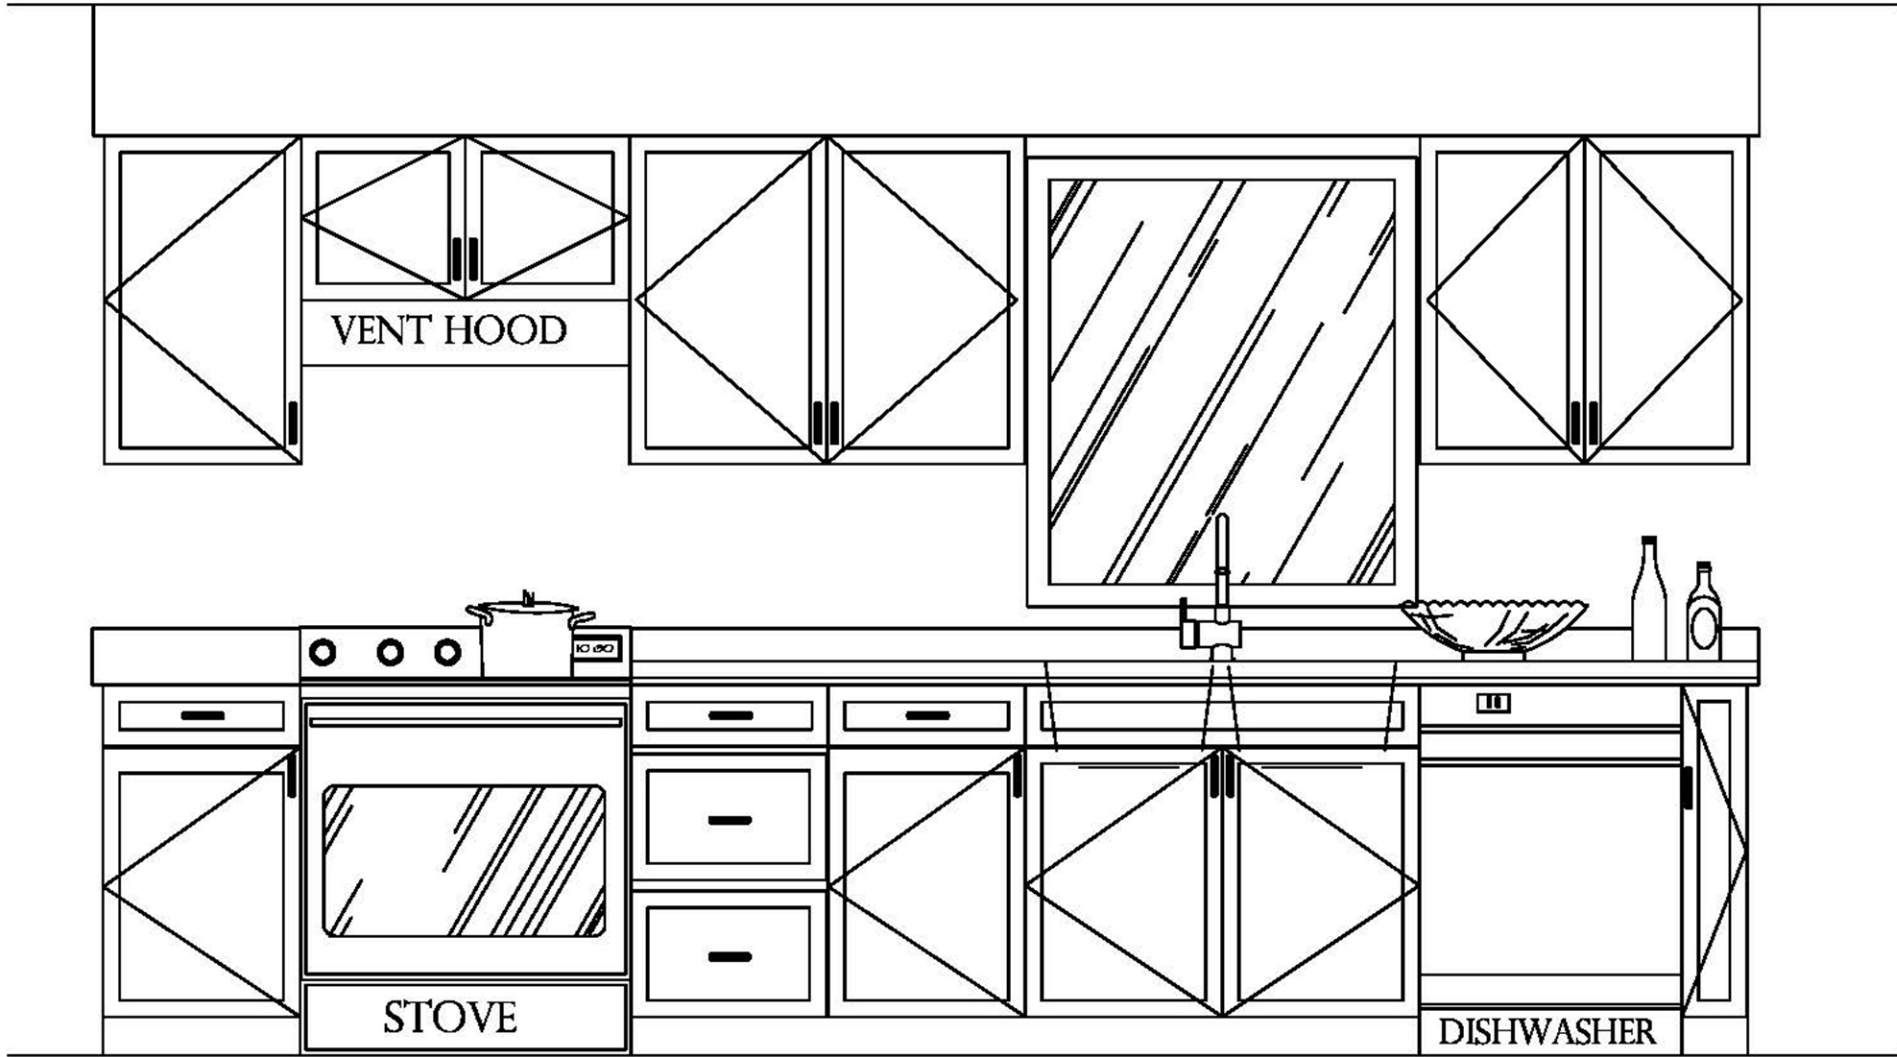


206 MATTHIAS ST., APPLETON, WI
FEBRUARY 21, 2024
NOT TO SCALE - (PRINTED 8 1/2 X 11)


EAST ELEVATION
KITCHEN REMODELING

A1

EAST ELEVATION

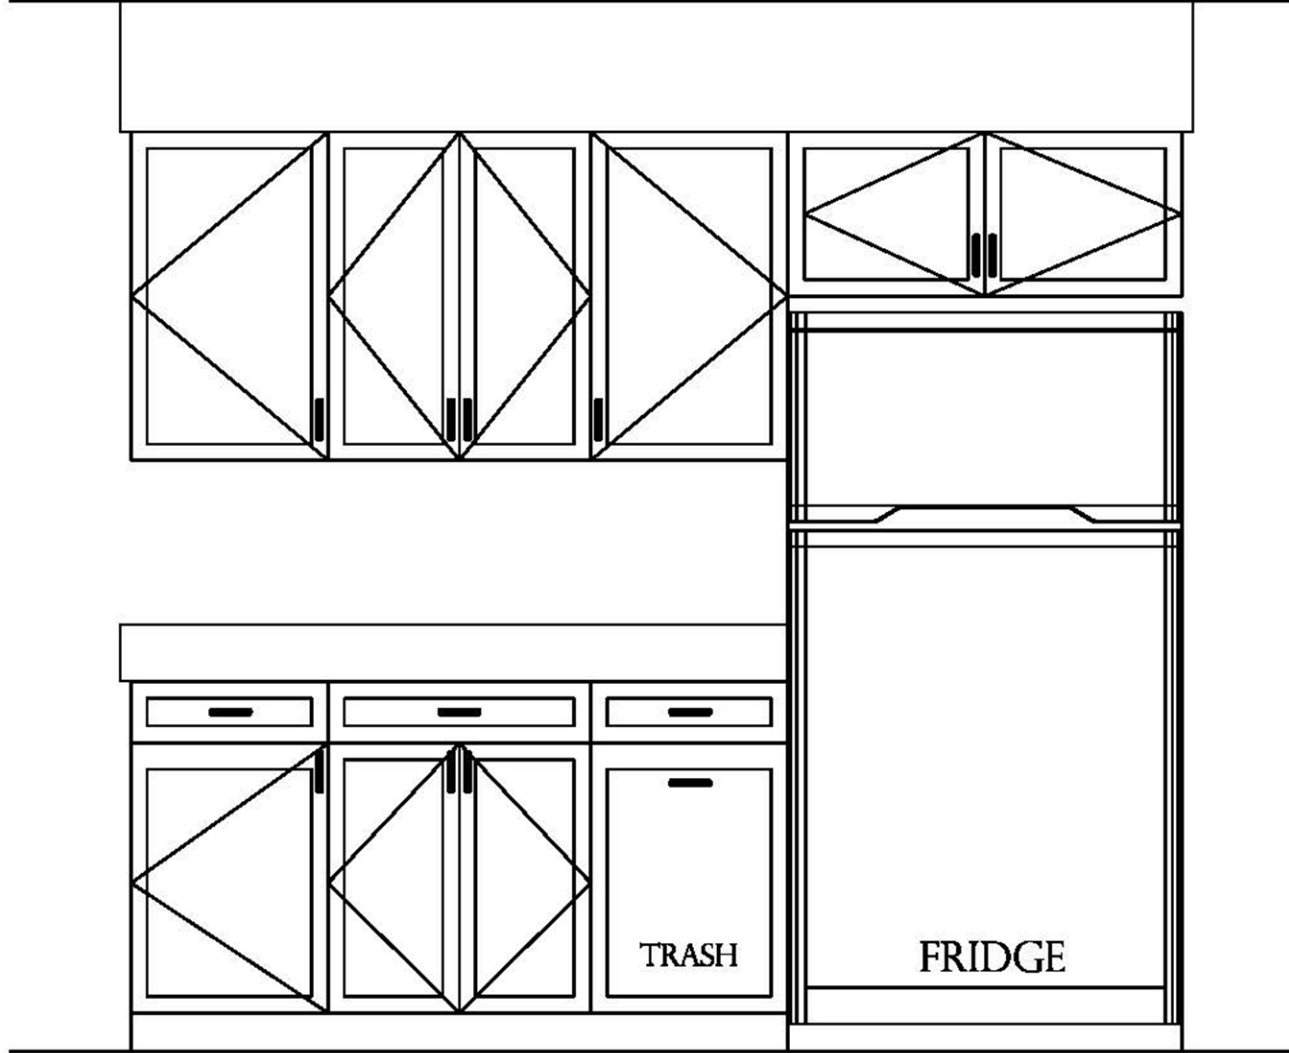

WEST ELEVATION

	206 MATTHIAS ST., APPLETON, WI
	FEBRUARY 21, 2024
	SCALE: 1/2" = 10' -- (PRINTED 8 1/2 X 11)
WEST ELEVATION	KITCHEN REMODELING
A2	



206 MATTHIAS ST., APPLETON, WI

FEBRUARY 21, 2024




SCALE: 1/2" = 10' -- (PRINTED 8 1/2 X 11)

BASE CABINETS


KITCHEN REMODELING

A3




WINDOW

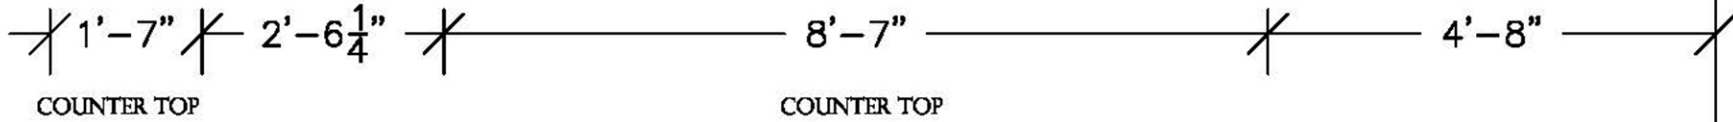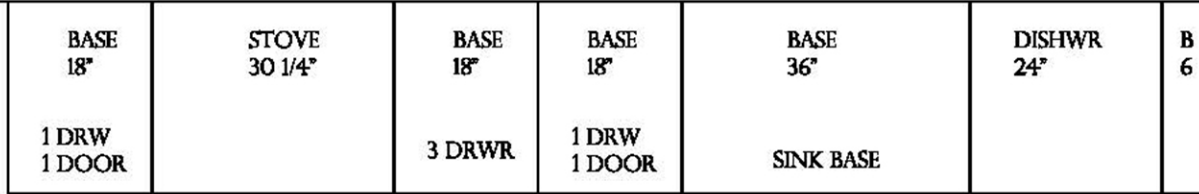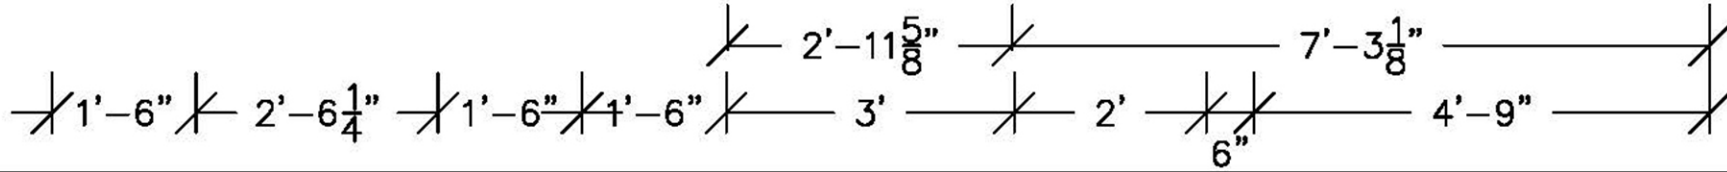

COUNTER TOP

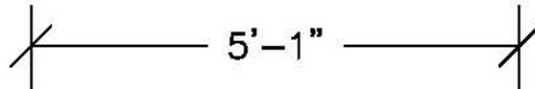

FRIDGE

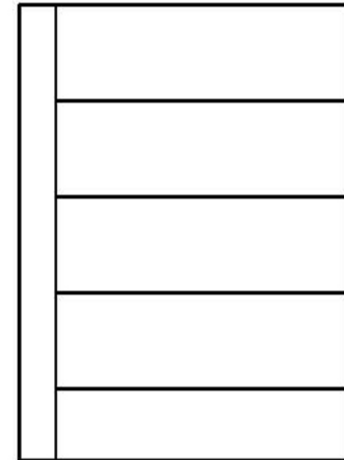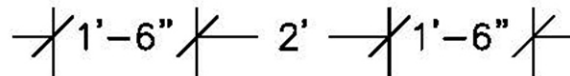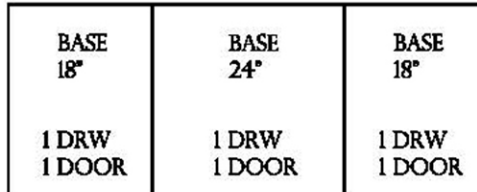

BASE CABINETS



206 MATTHIAS ST., APPLETON, WI

FEBRUARY 21, 2024




SCALE: 1/2" = 10' -- (PRINTED 8 1/2 X 11)

WALL CABINETS

KITCHEN REMODELING

A4

WINDOW

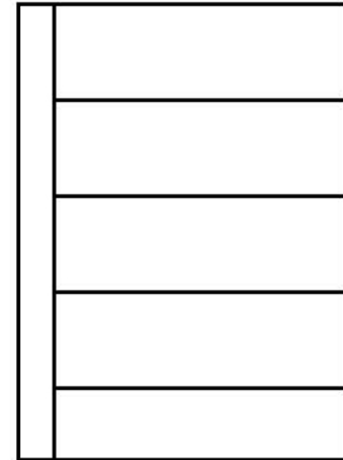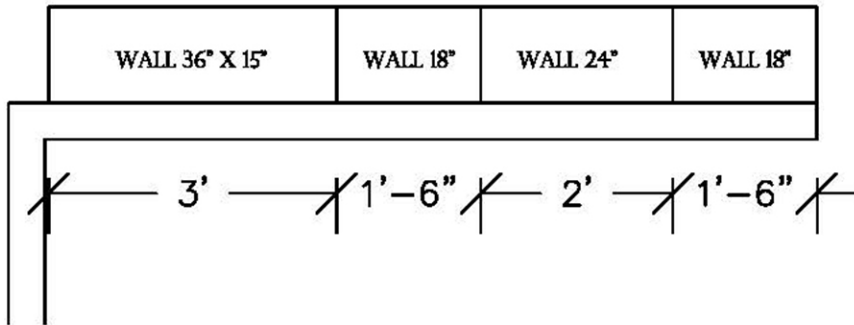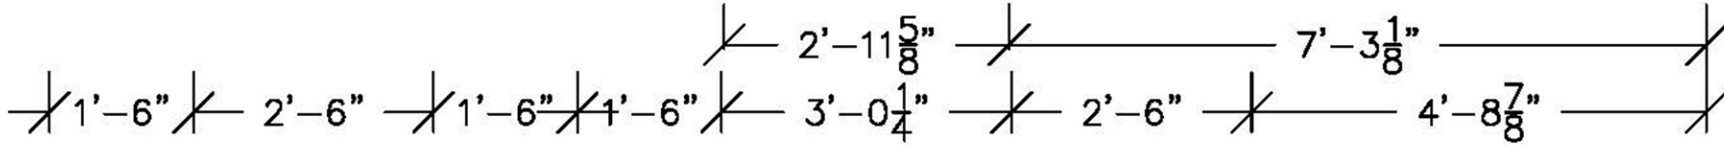

WALL CABINETS