
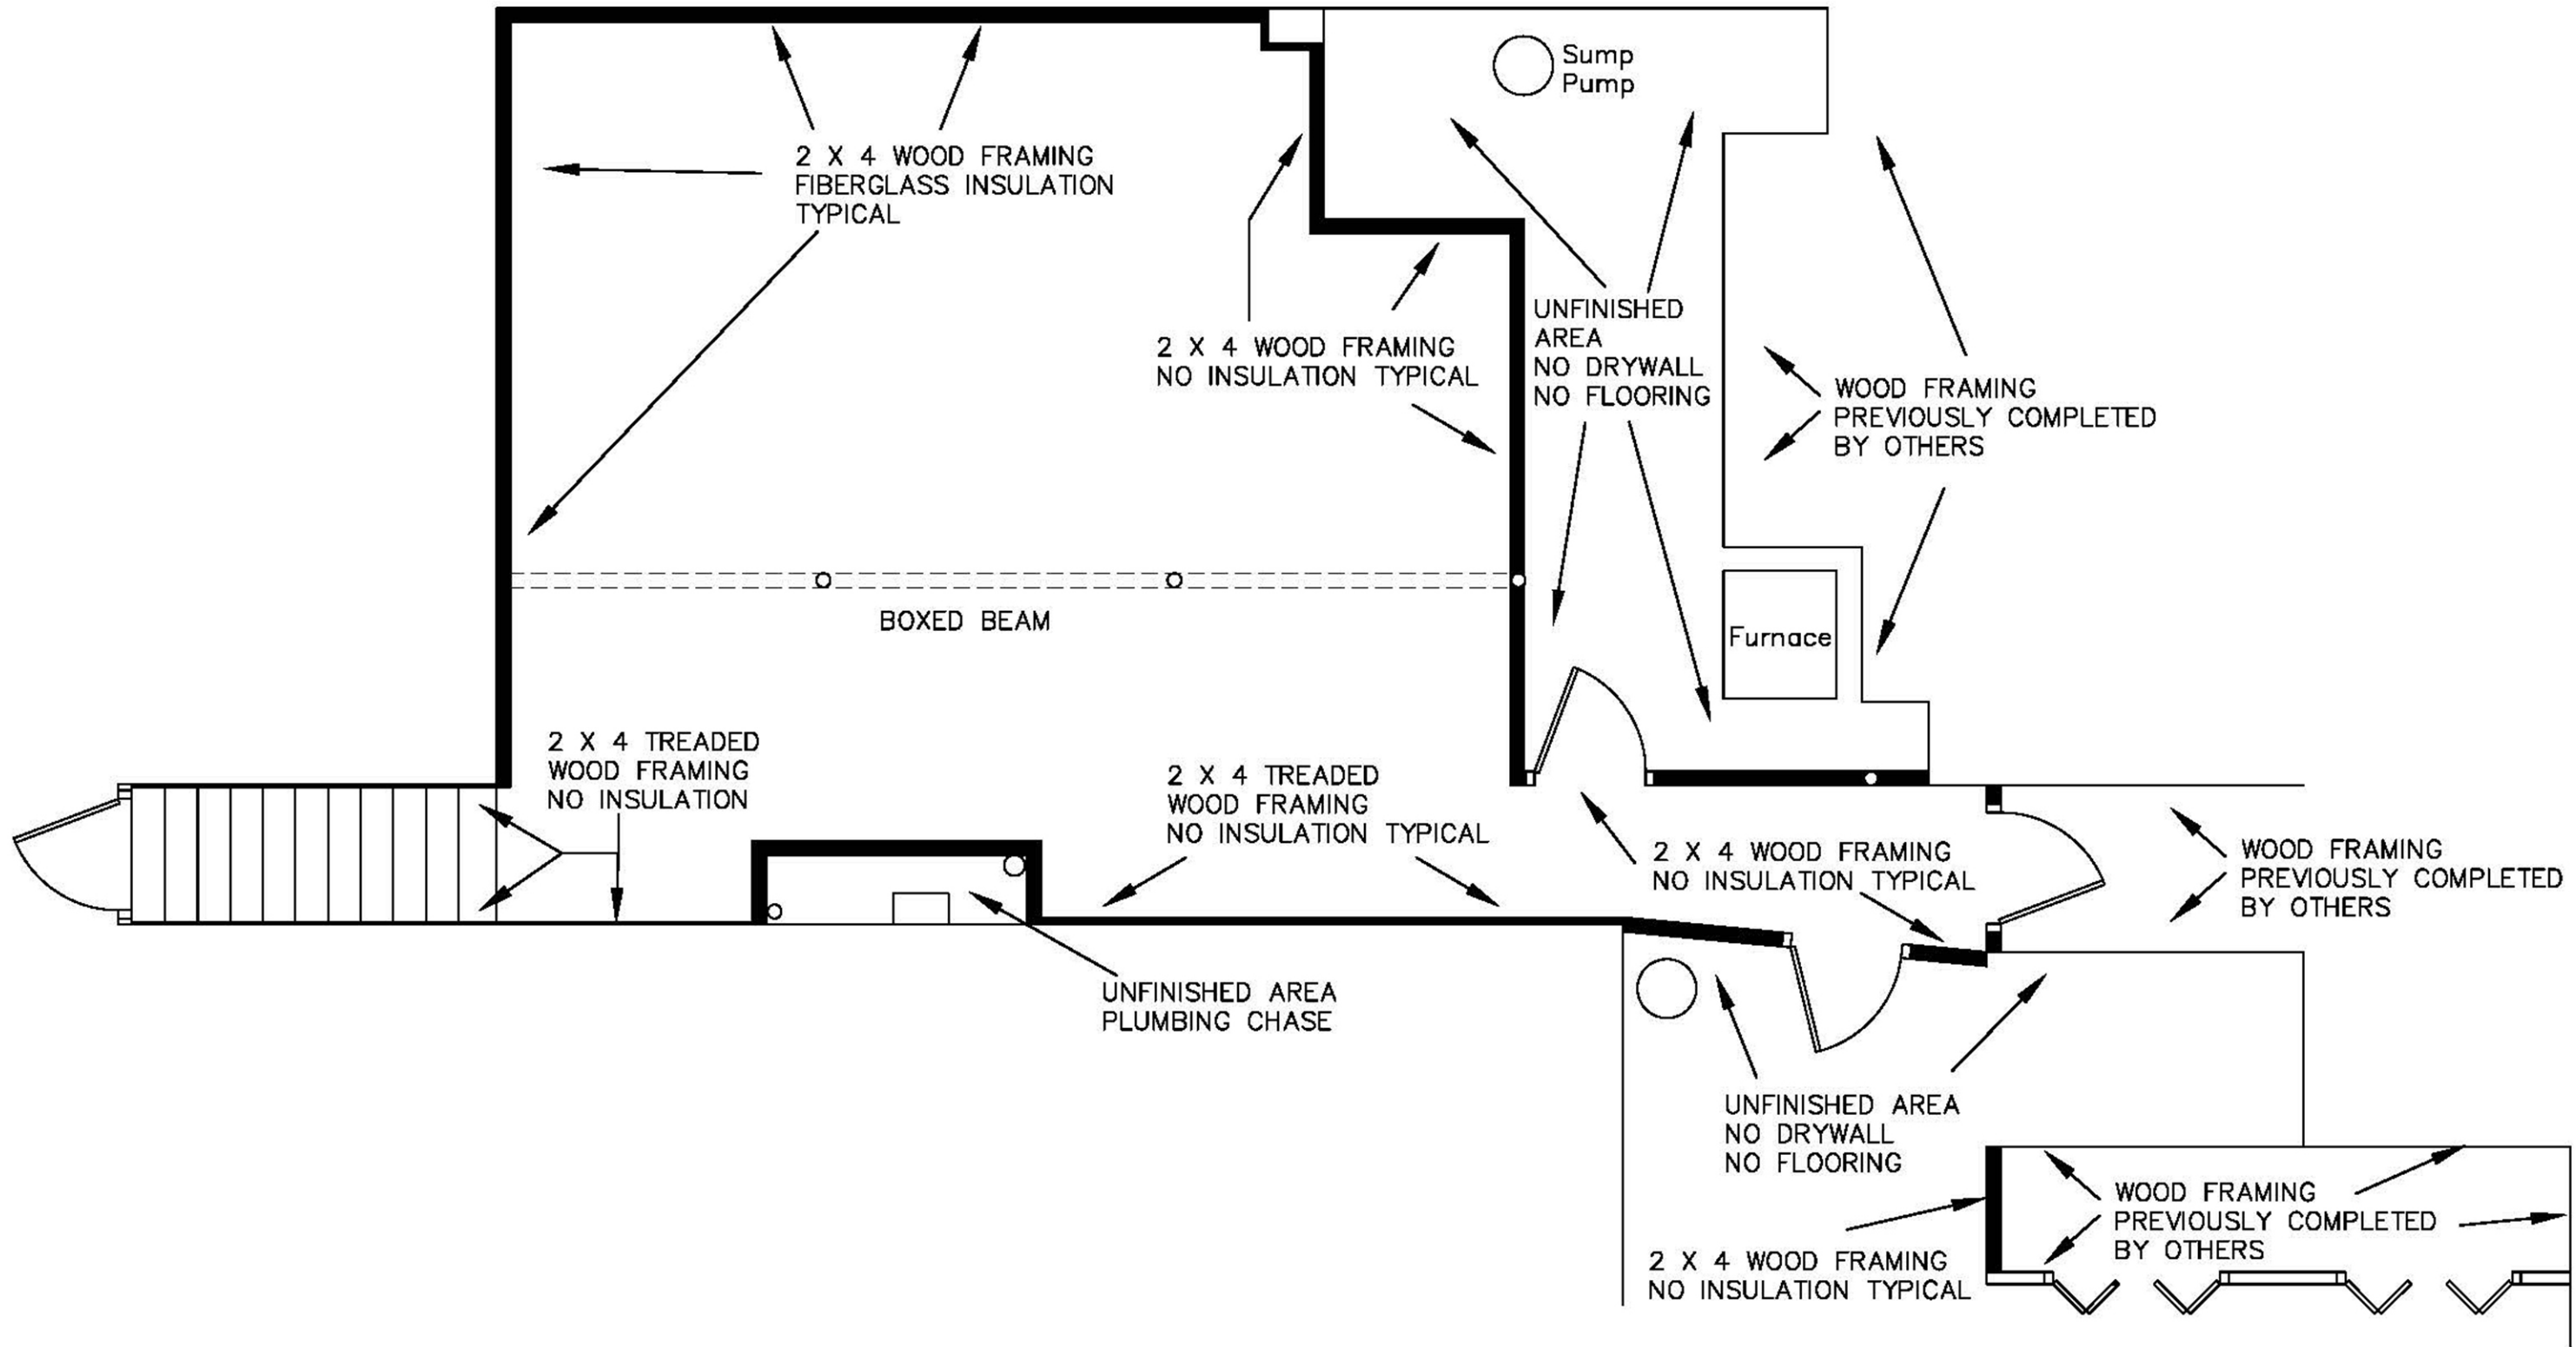


EXISTING DIMENSION PLAN

	
APEX HOME REMODELING	N9594 ONYX CT, APPLETON, WI
1349 W. 18TH AVENUE, OSHKOSH, WI	NOVEMBER 12, 2019
(920) 522-2334 JEFF@APEX-REP.COM	NOT TO SCALE (PRINTED 11 X 17)
EXISTING DIMENSION PLAN	BASEMENT REMODELING
A1	



FRAMING PLAN




APEX HOME REMODELING
 1349 W. 18TH AVENUE, OSHKOSH, WI
 (920) 522-2334 JEFF@APEX-REP.COM

N9594 ONYX CT, APPLETON, WI
 NOVEMBER 12, 2019
 NOT TO SCALE (PRINTED 11 X 17)

FRAMING PLAN
 BASEMENT REMODELING

A2

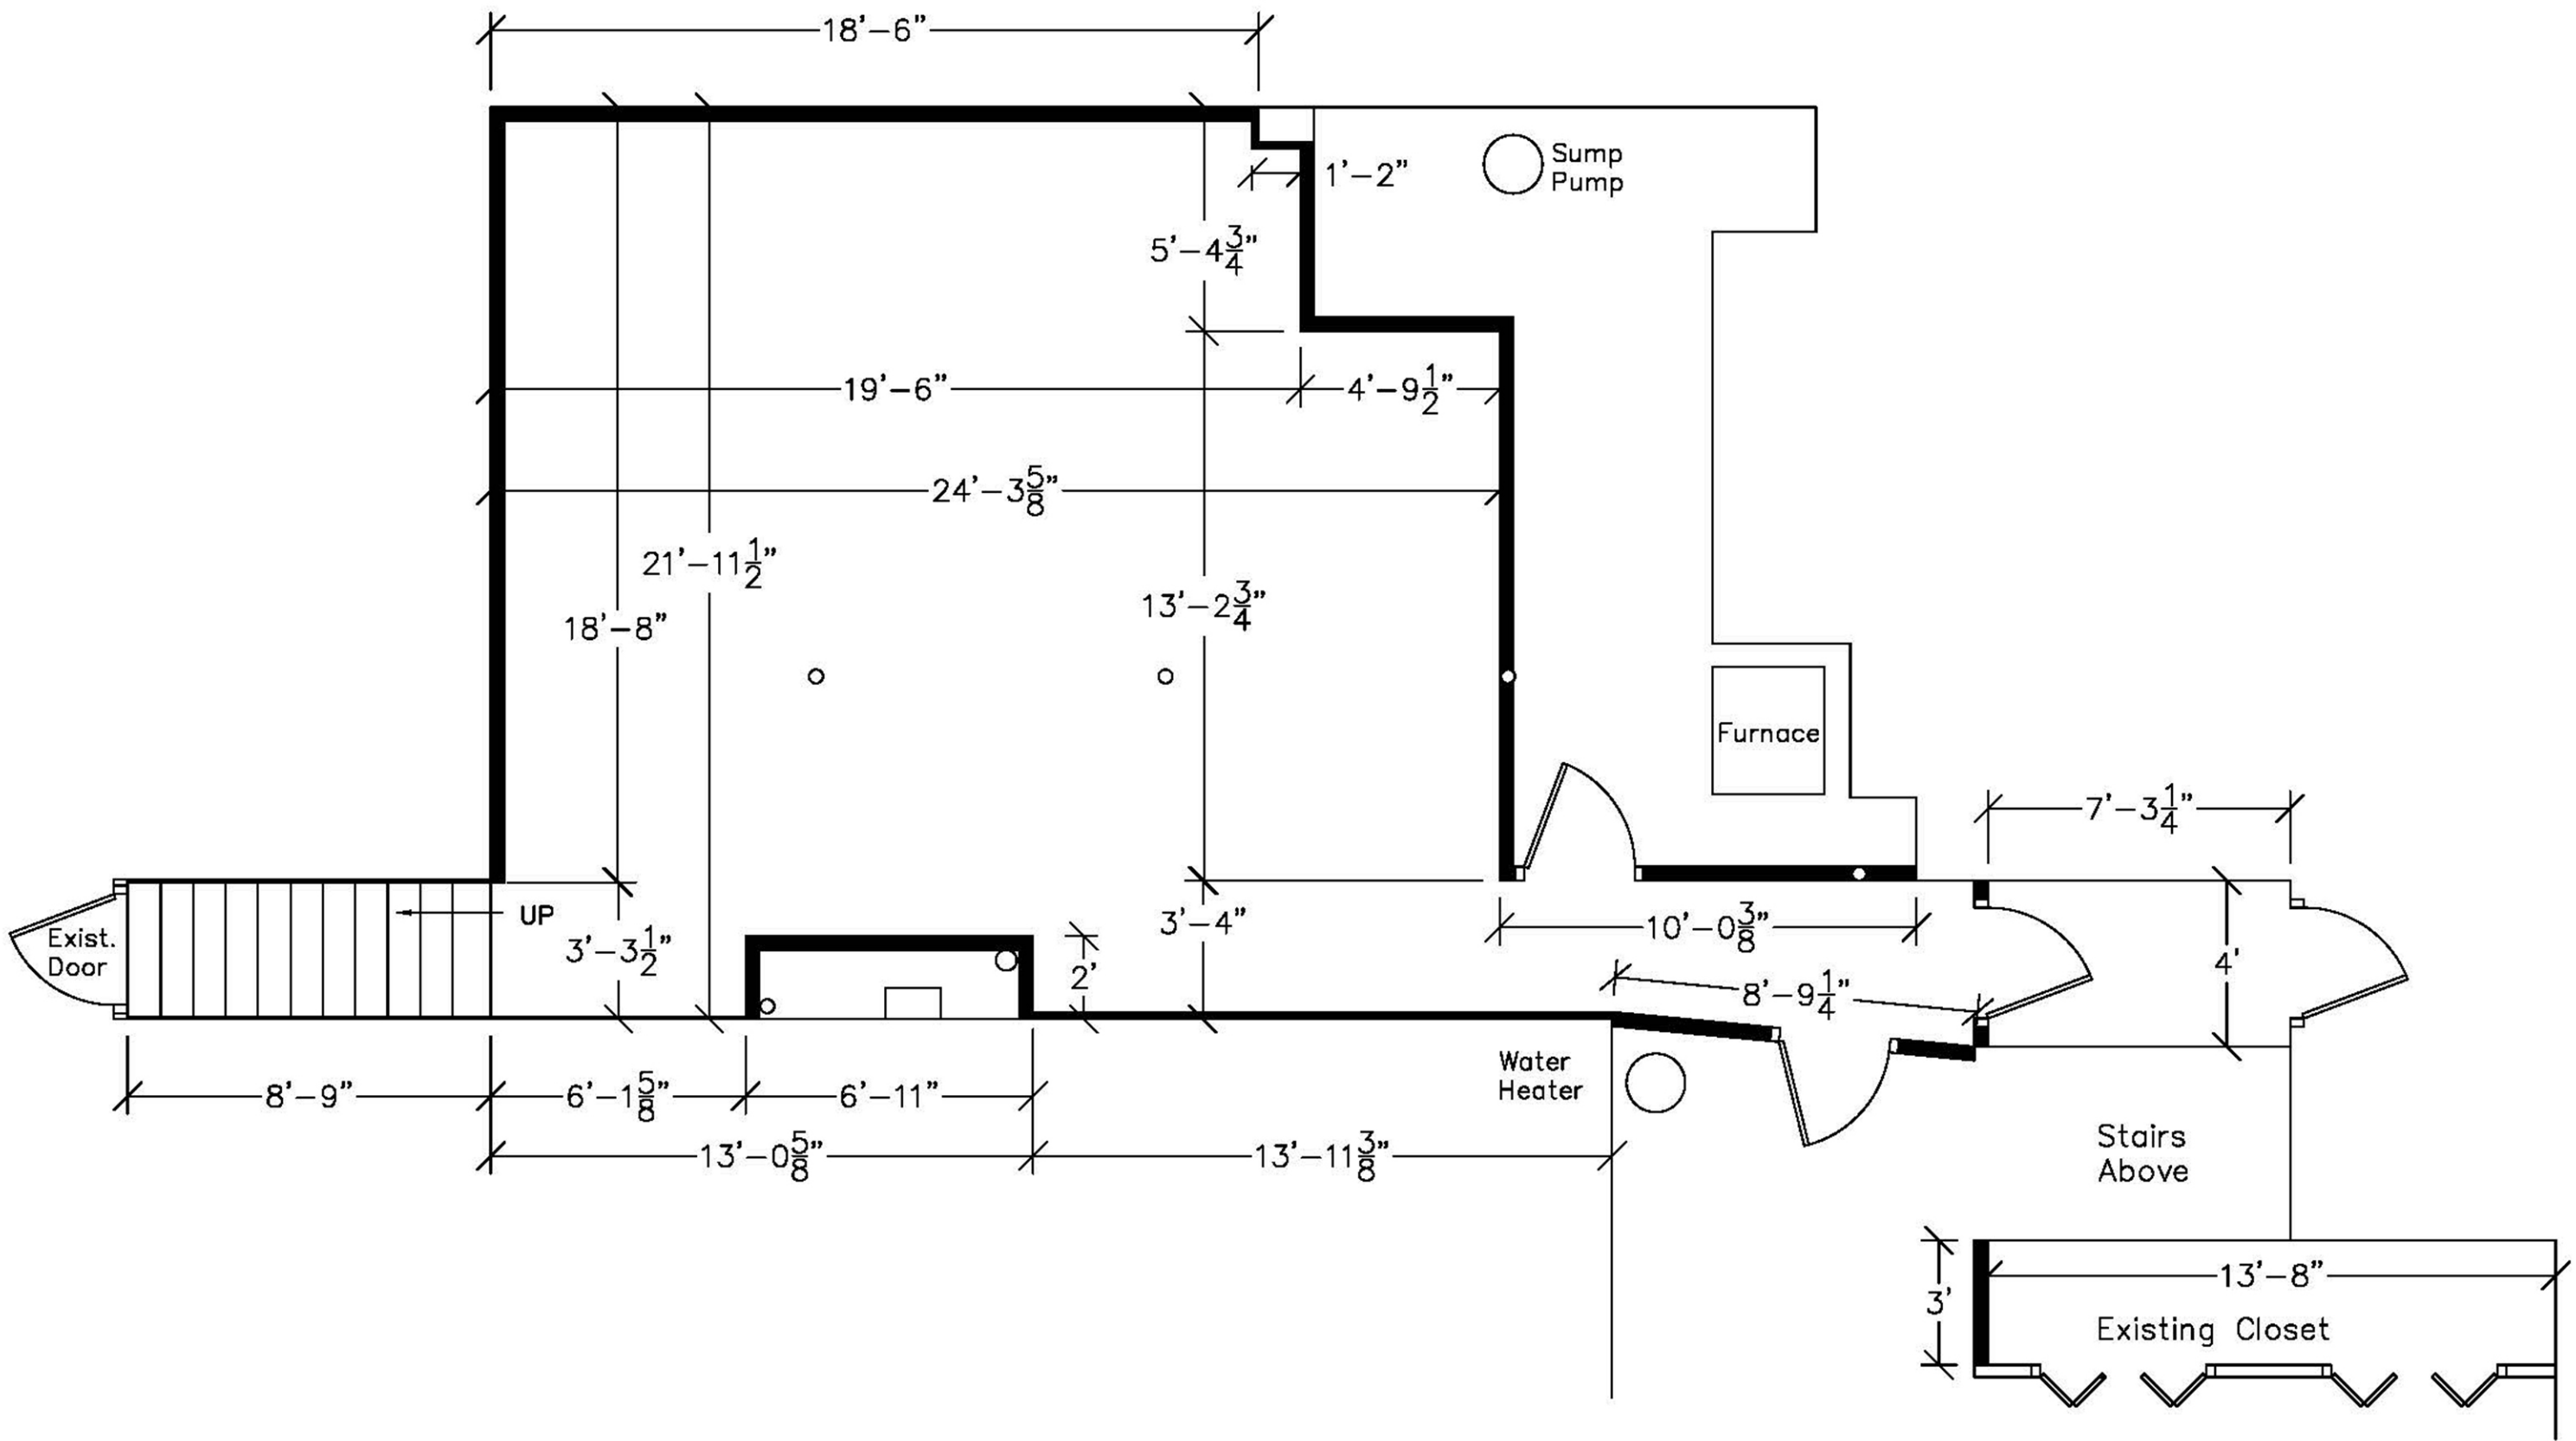

DIMENSION PLAN




APEX HOME REMODELING
 1349 W. 18TH AVENUE, OSHKOSH, WI
 (920) 522-2334 JEFF@APEX-REP.COM

N9594 ONYX CT, APPLETON, WI
 NOVEMBER 12, 2019
 NOT TO SCALE (PRINTED 11 X 17)

DIMENSION PLAN
 BASEMENT REMODELING

A3

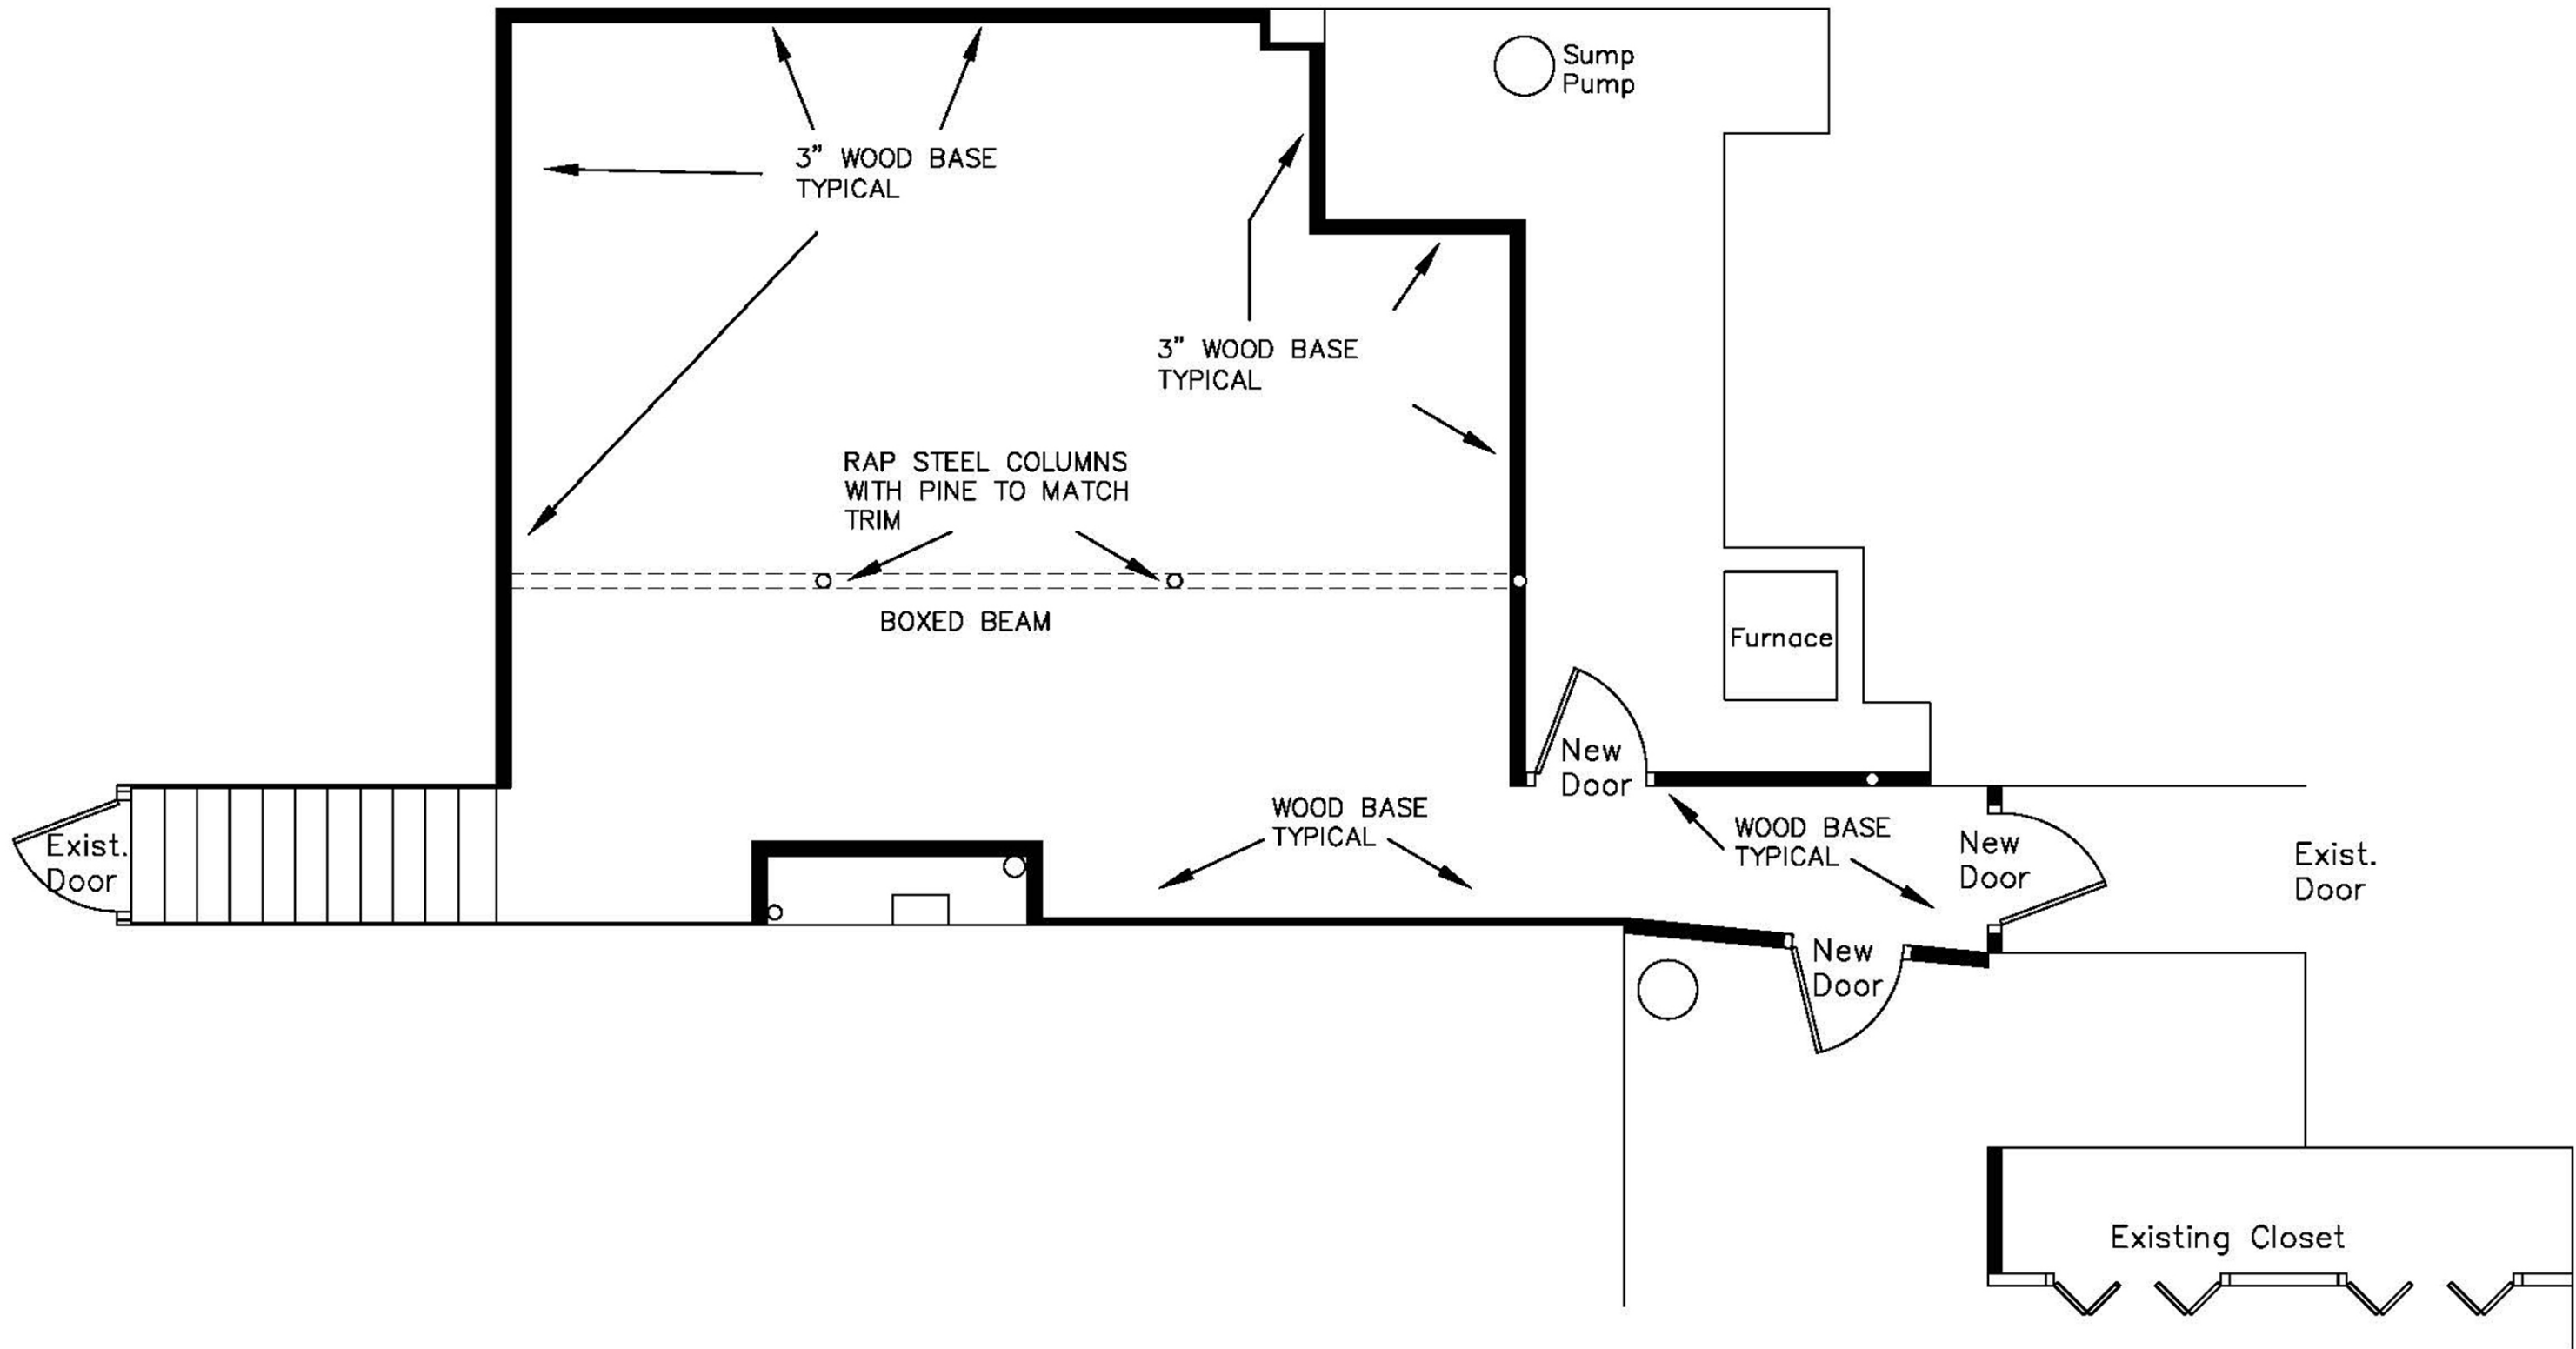

DOORS AND TRIM




APEX HOME REMODELING
 1349 W. 18TH AVENUE, OSHKOSH, WI
 (920) 522-2334 JEFF@APEX-REP.COM


N9594 ONYX CT, APPLETON, WI
 NOVEMBER 12, 2019
 NOT TO SCALE (PRINTED 11 X 17)


DOORS AND TRIM
 BASEMENT REMODELING

A4

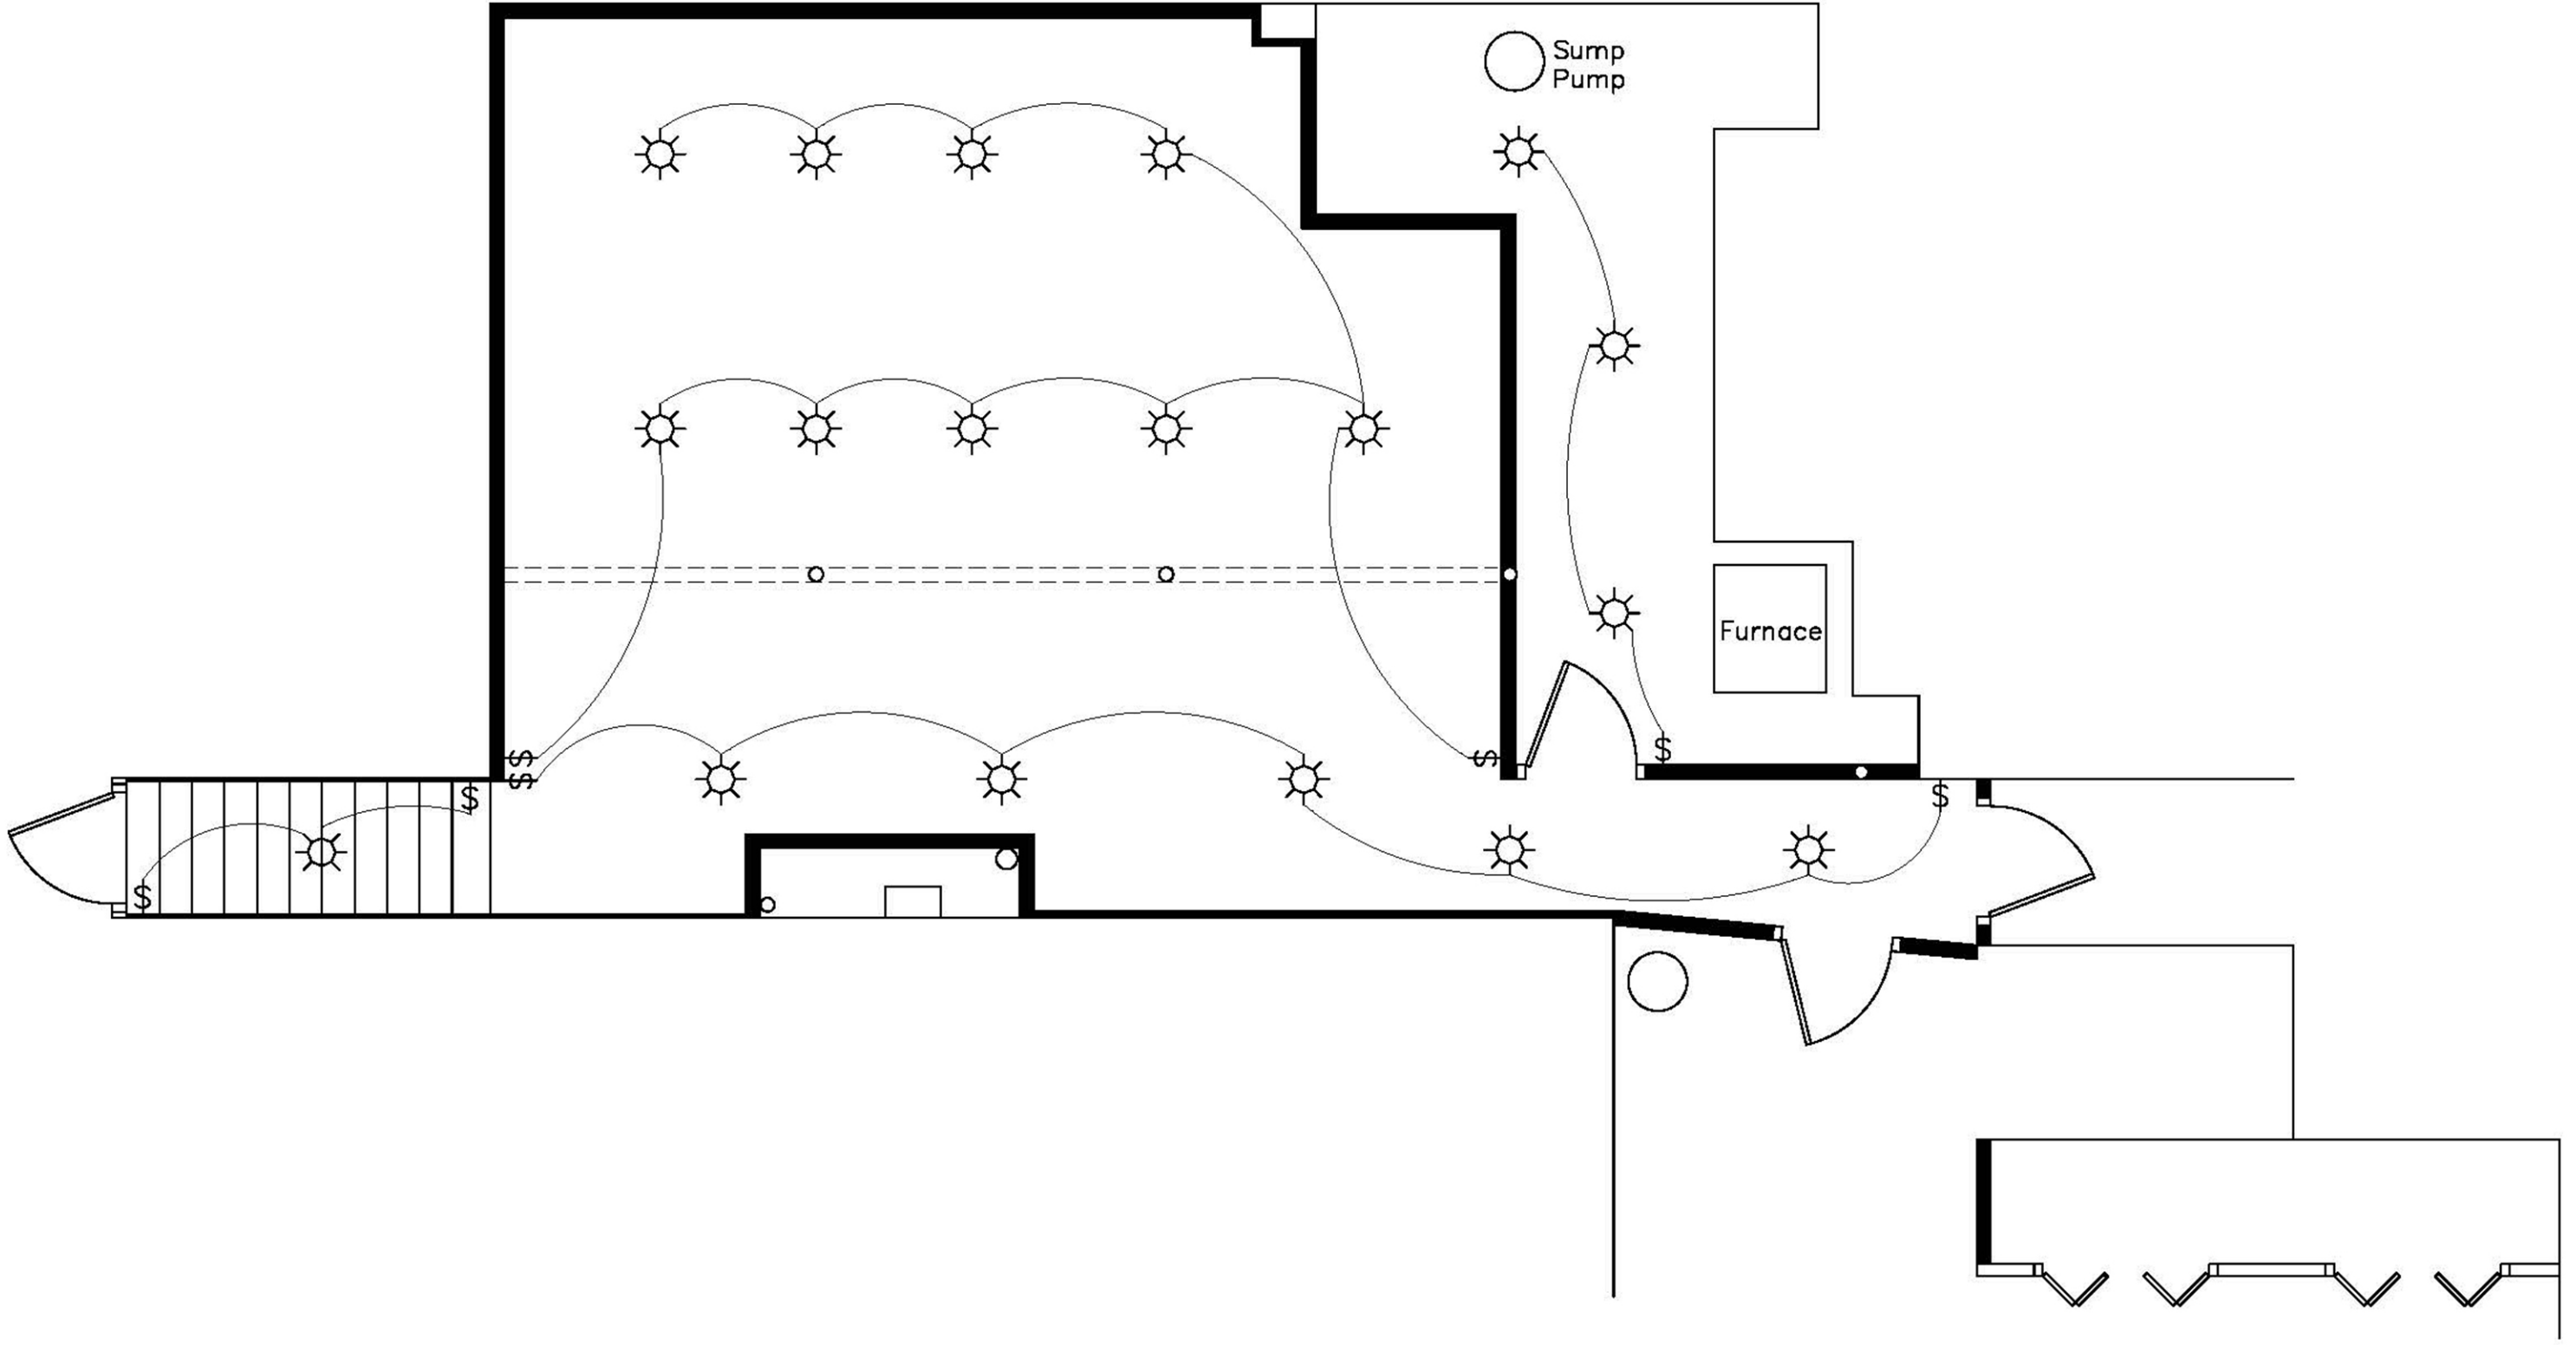


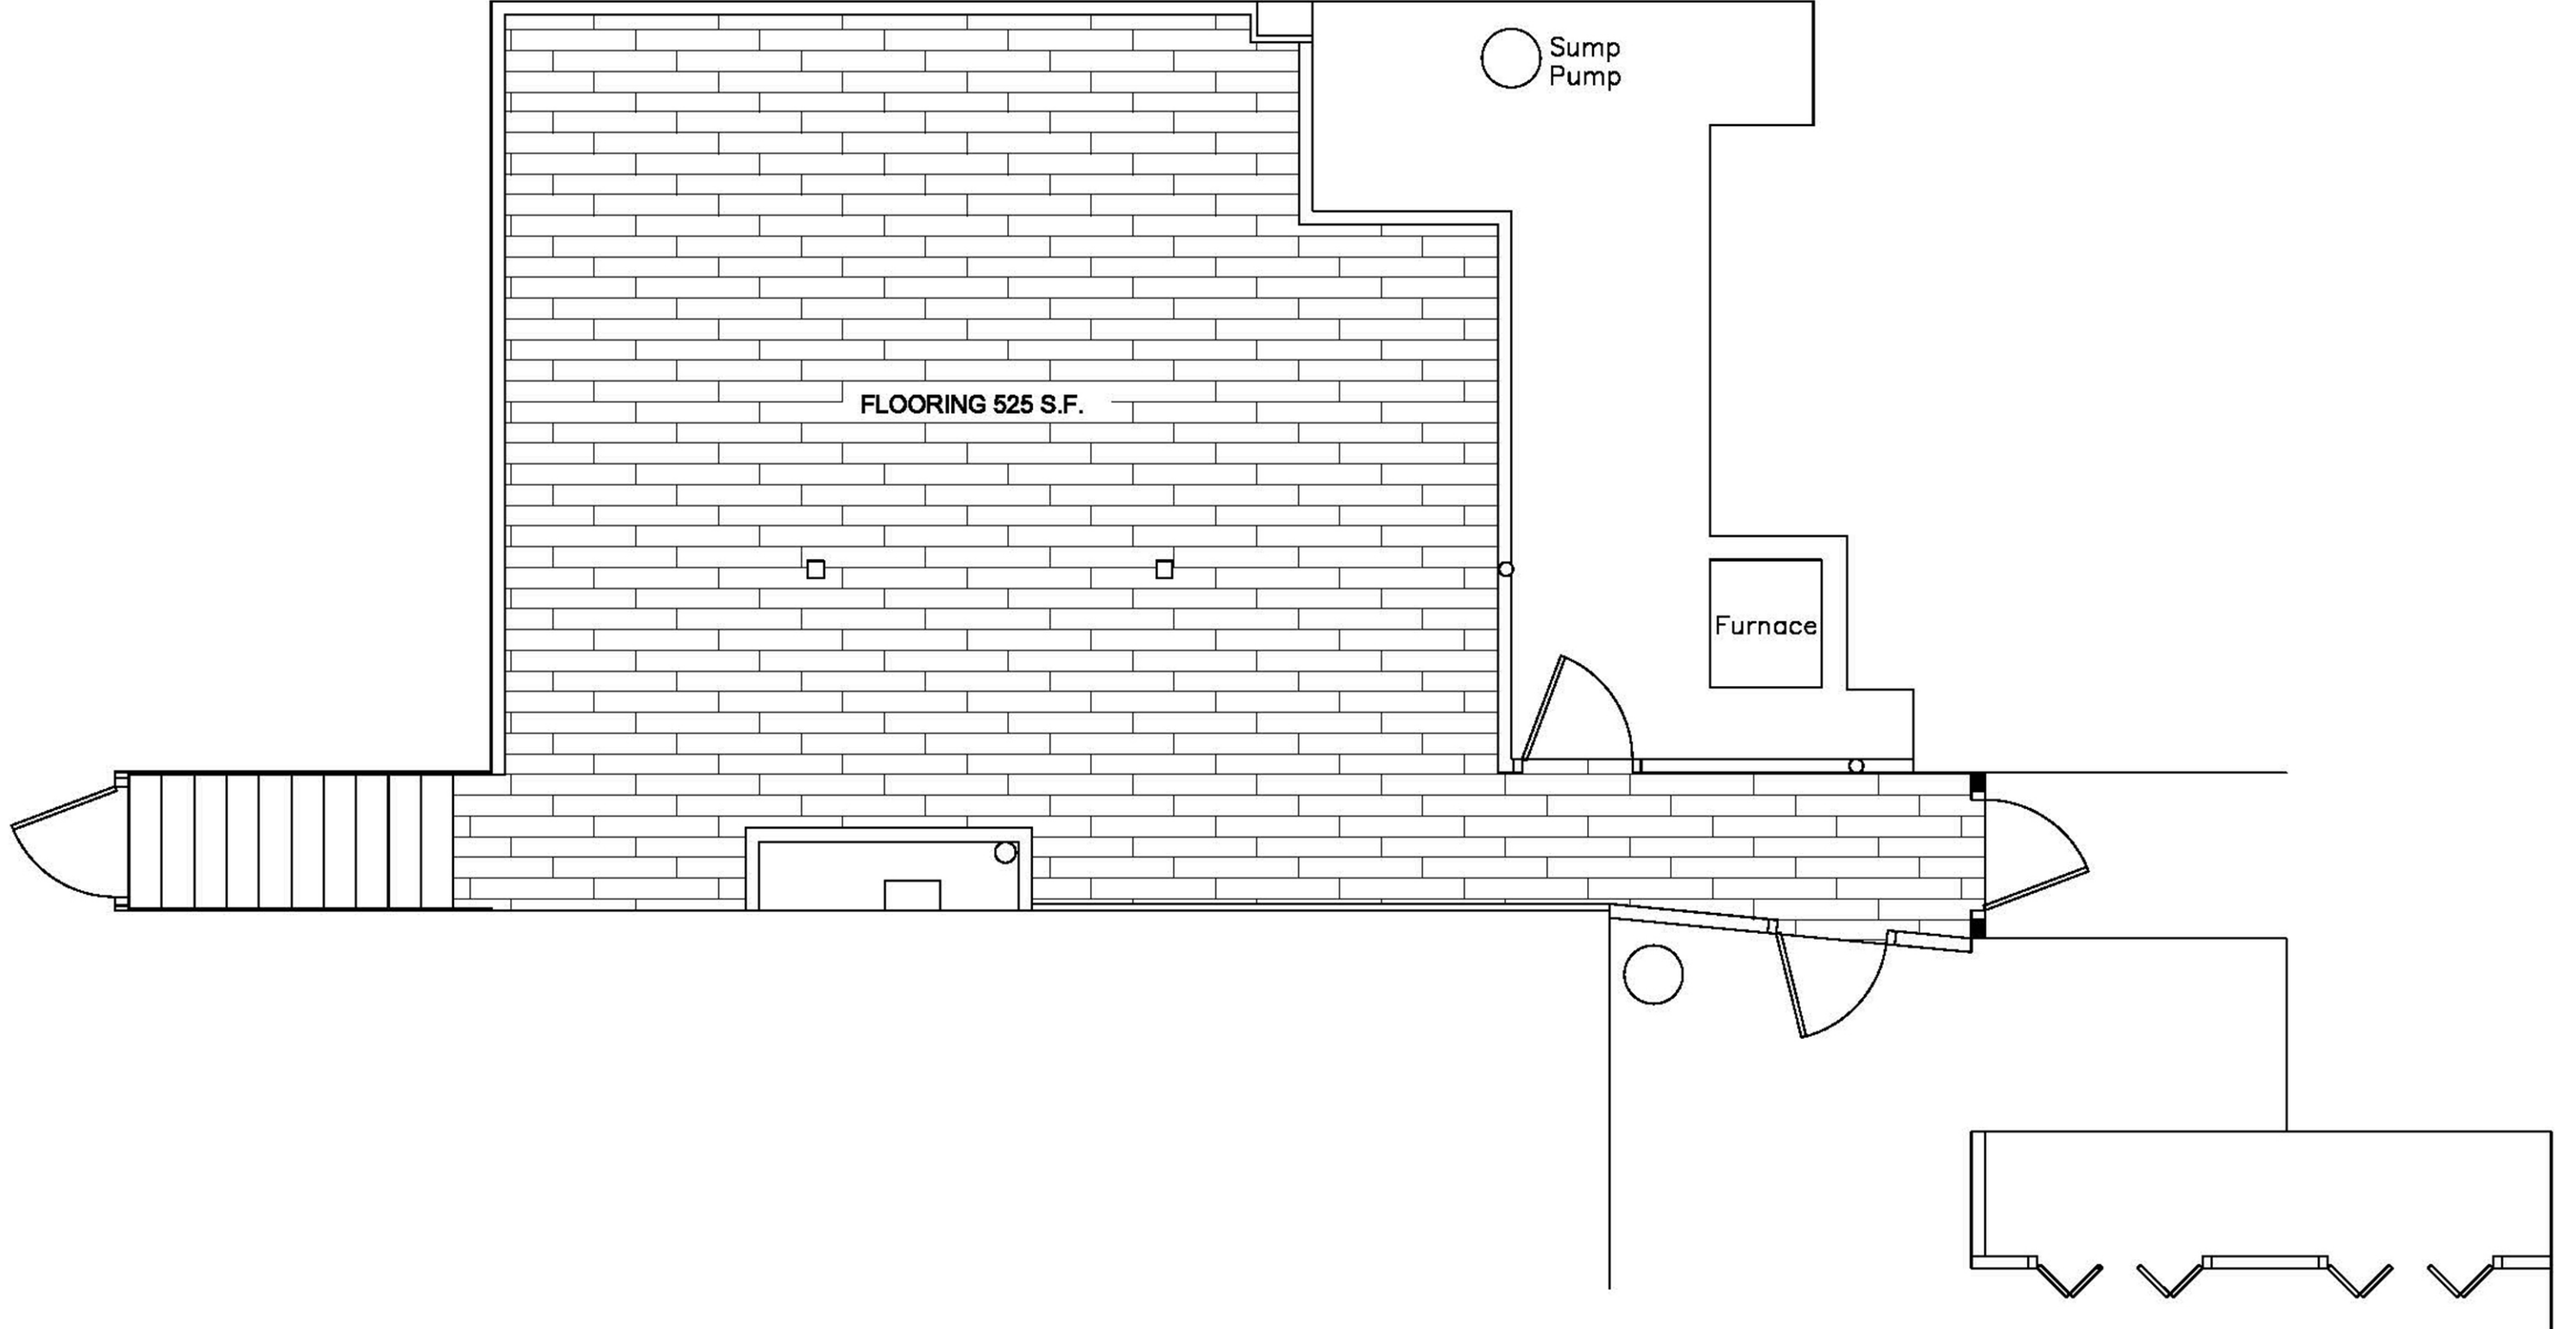
LIGHTING AND SWITCHES

<p>LIGHTING AND SWITCHES</p> <p>BASEMENT REMODELING</p>	<p>N9594 ONYX CT, APPLETON, WI</p>	<p>APEX HOME REMODELING</p>	
	<p>NOVEMBER 12, 2019</p> <p>NOT TO SCALE (PRINTED 11 X 17)</p>	<p>1349 W. 18TH AVENUE, OSHKOSH, WI</p> <p>(920) 522-2334 JEFF@APEX-REP.COM</p>	
<p>E1</p>			

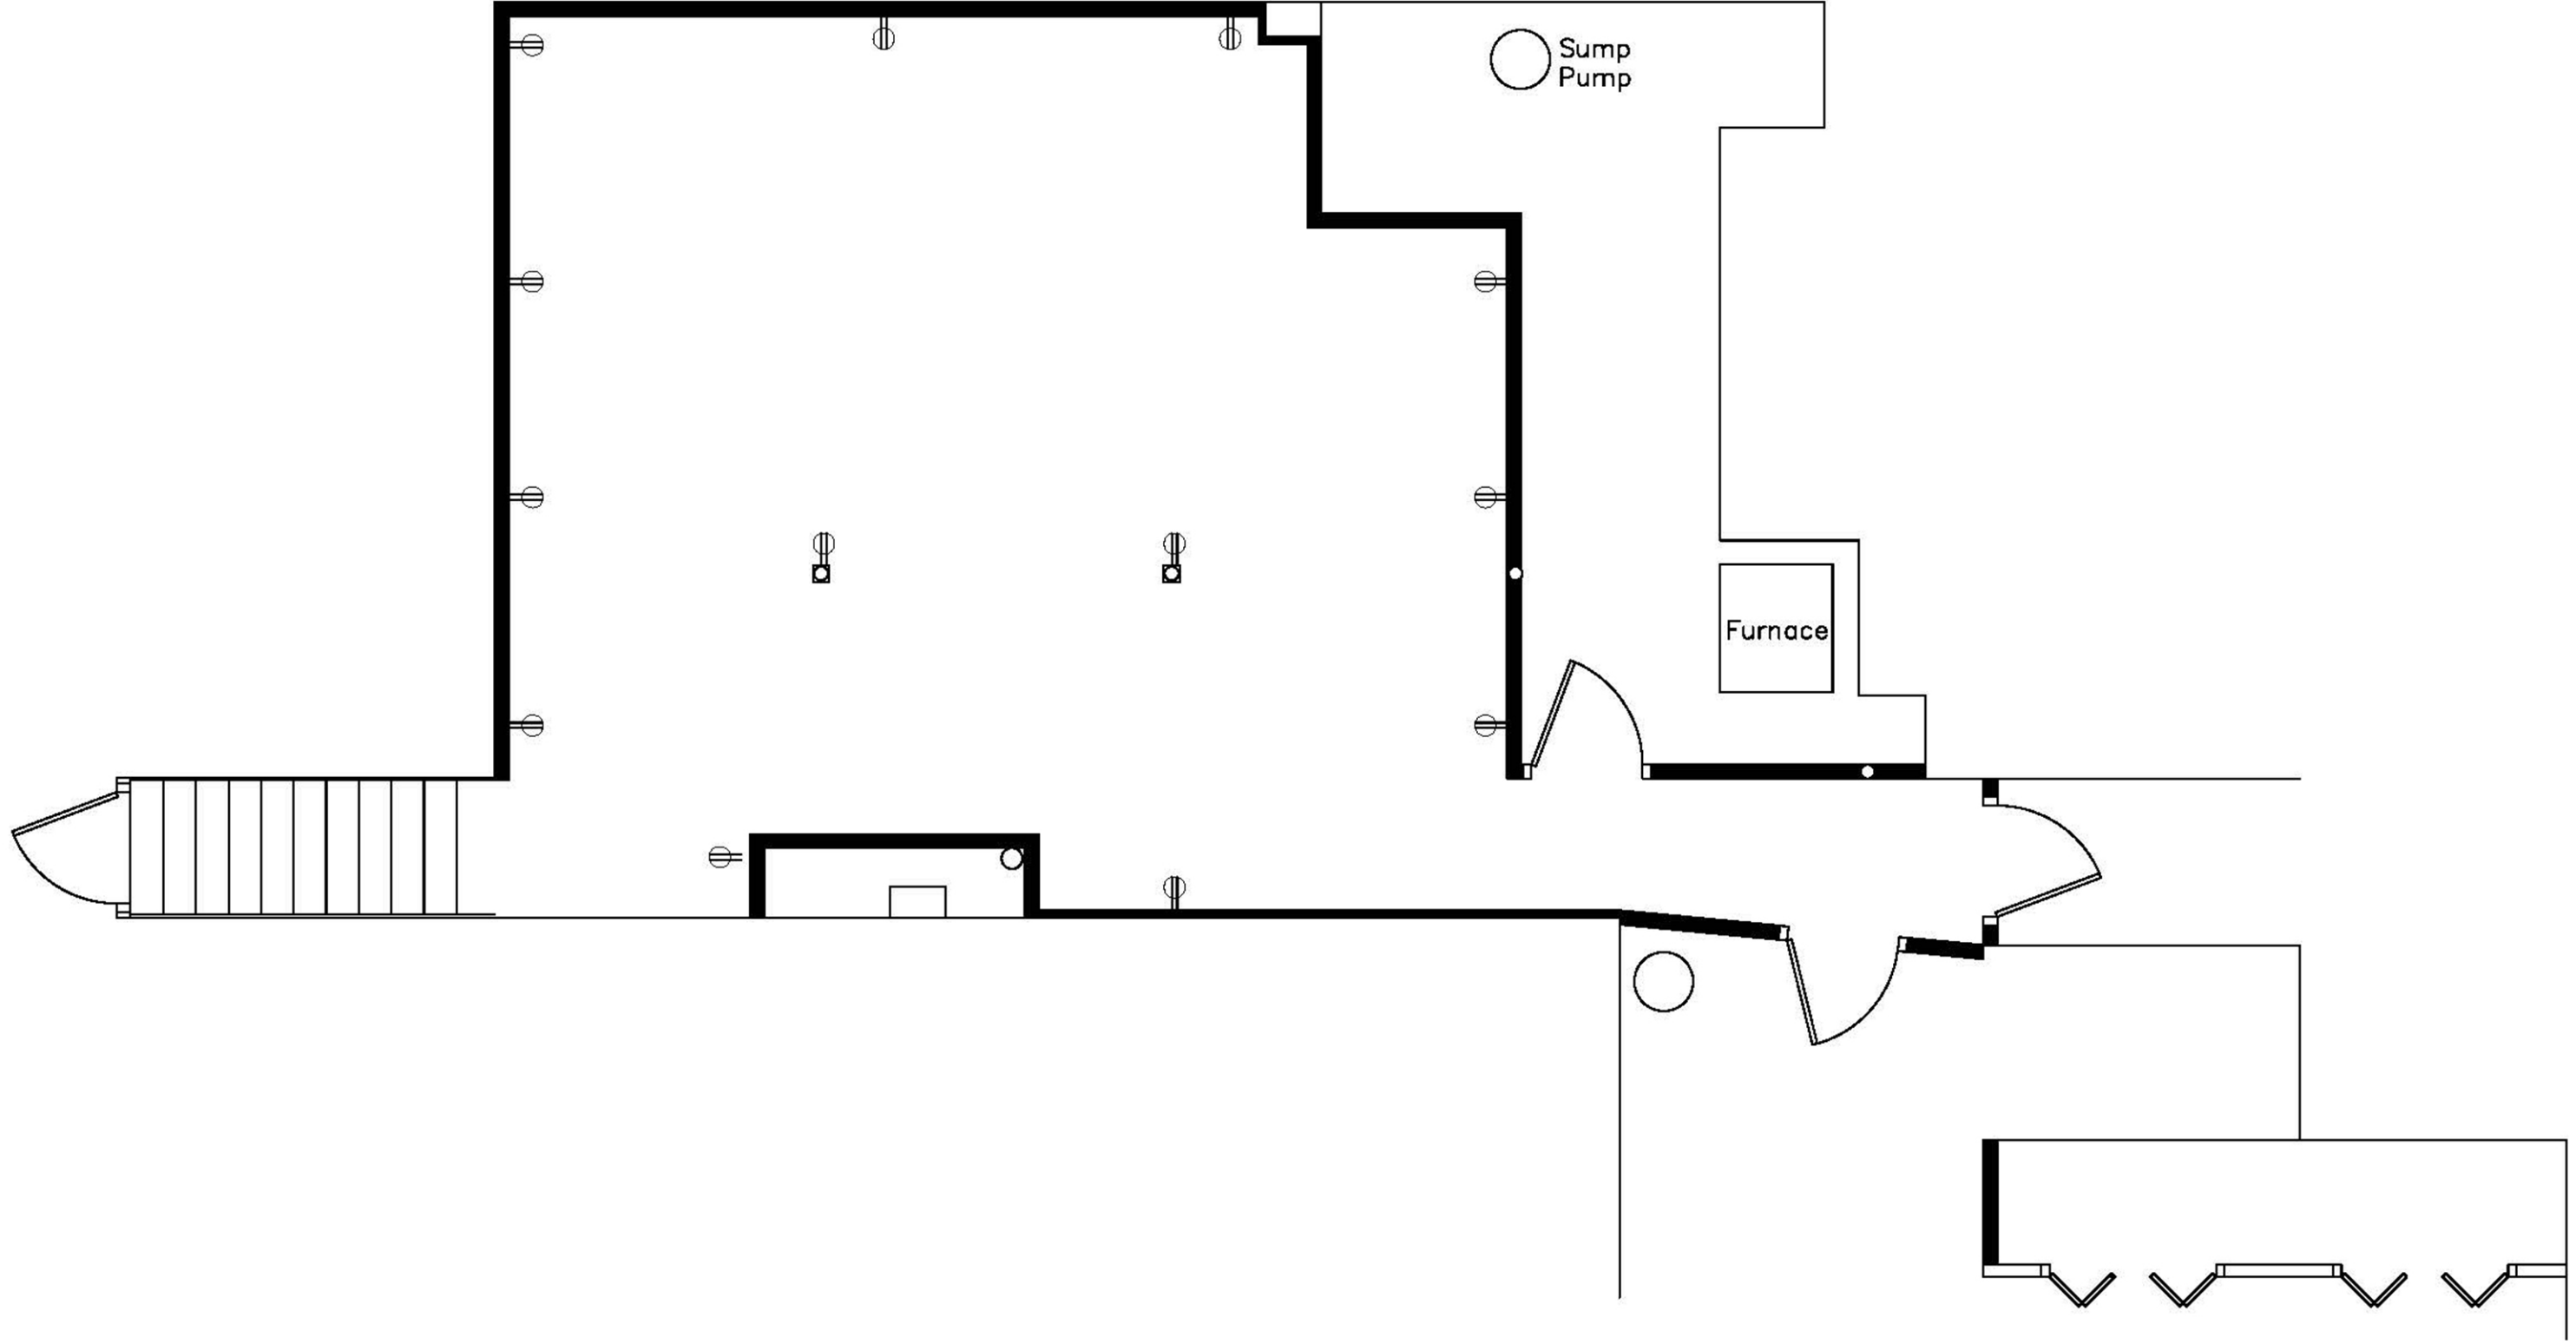

ELECTRICAL OUTLETS

ELECTRICAL OUTLETS BASEMENT REMODELING	N9594 ONYX CT, APPLETON, WI	APEX HOME REMODELING	
	NOVEMBER 12, 2019	1349 W. 18TH AVENUE, OSHKOSH, WI	
NOT TO SCALE (PRINTED 11 X 17)		(920) 522-2334	JEFF@APEX-REP.COM
E2			



FLOORING

FLOORING	N9594 ONYX CT, APPLETON, WI	APEX HOME REMODELING	
	NOVEMBER 12, 2019	1349 W. 18TH AVENUE, OSHKOSH, WI	
BASEMENT REMODELING	NOT TO SCALE (PRINTED 11 X 17)	(920) 522-2334	JEFF@APEX-REP.COM
F1			